

MFH KIRCHBODENSTRASSE, 40 - 8800 THALWIL


3D

Geschoss

| | |
|----------|------------|
| Plan Nr. | 3237 - V6 |
| Dat. | 24.08.2015 |
| Gez. | AR |
| Rev. | |
| Mst. | 1:100 |

Haag + Partner
Ingenieure und Planer

Freihofstrasse 20
8700 Küsnacht
Tel: 043 810 64 74
Fax: 043 810 64 72

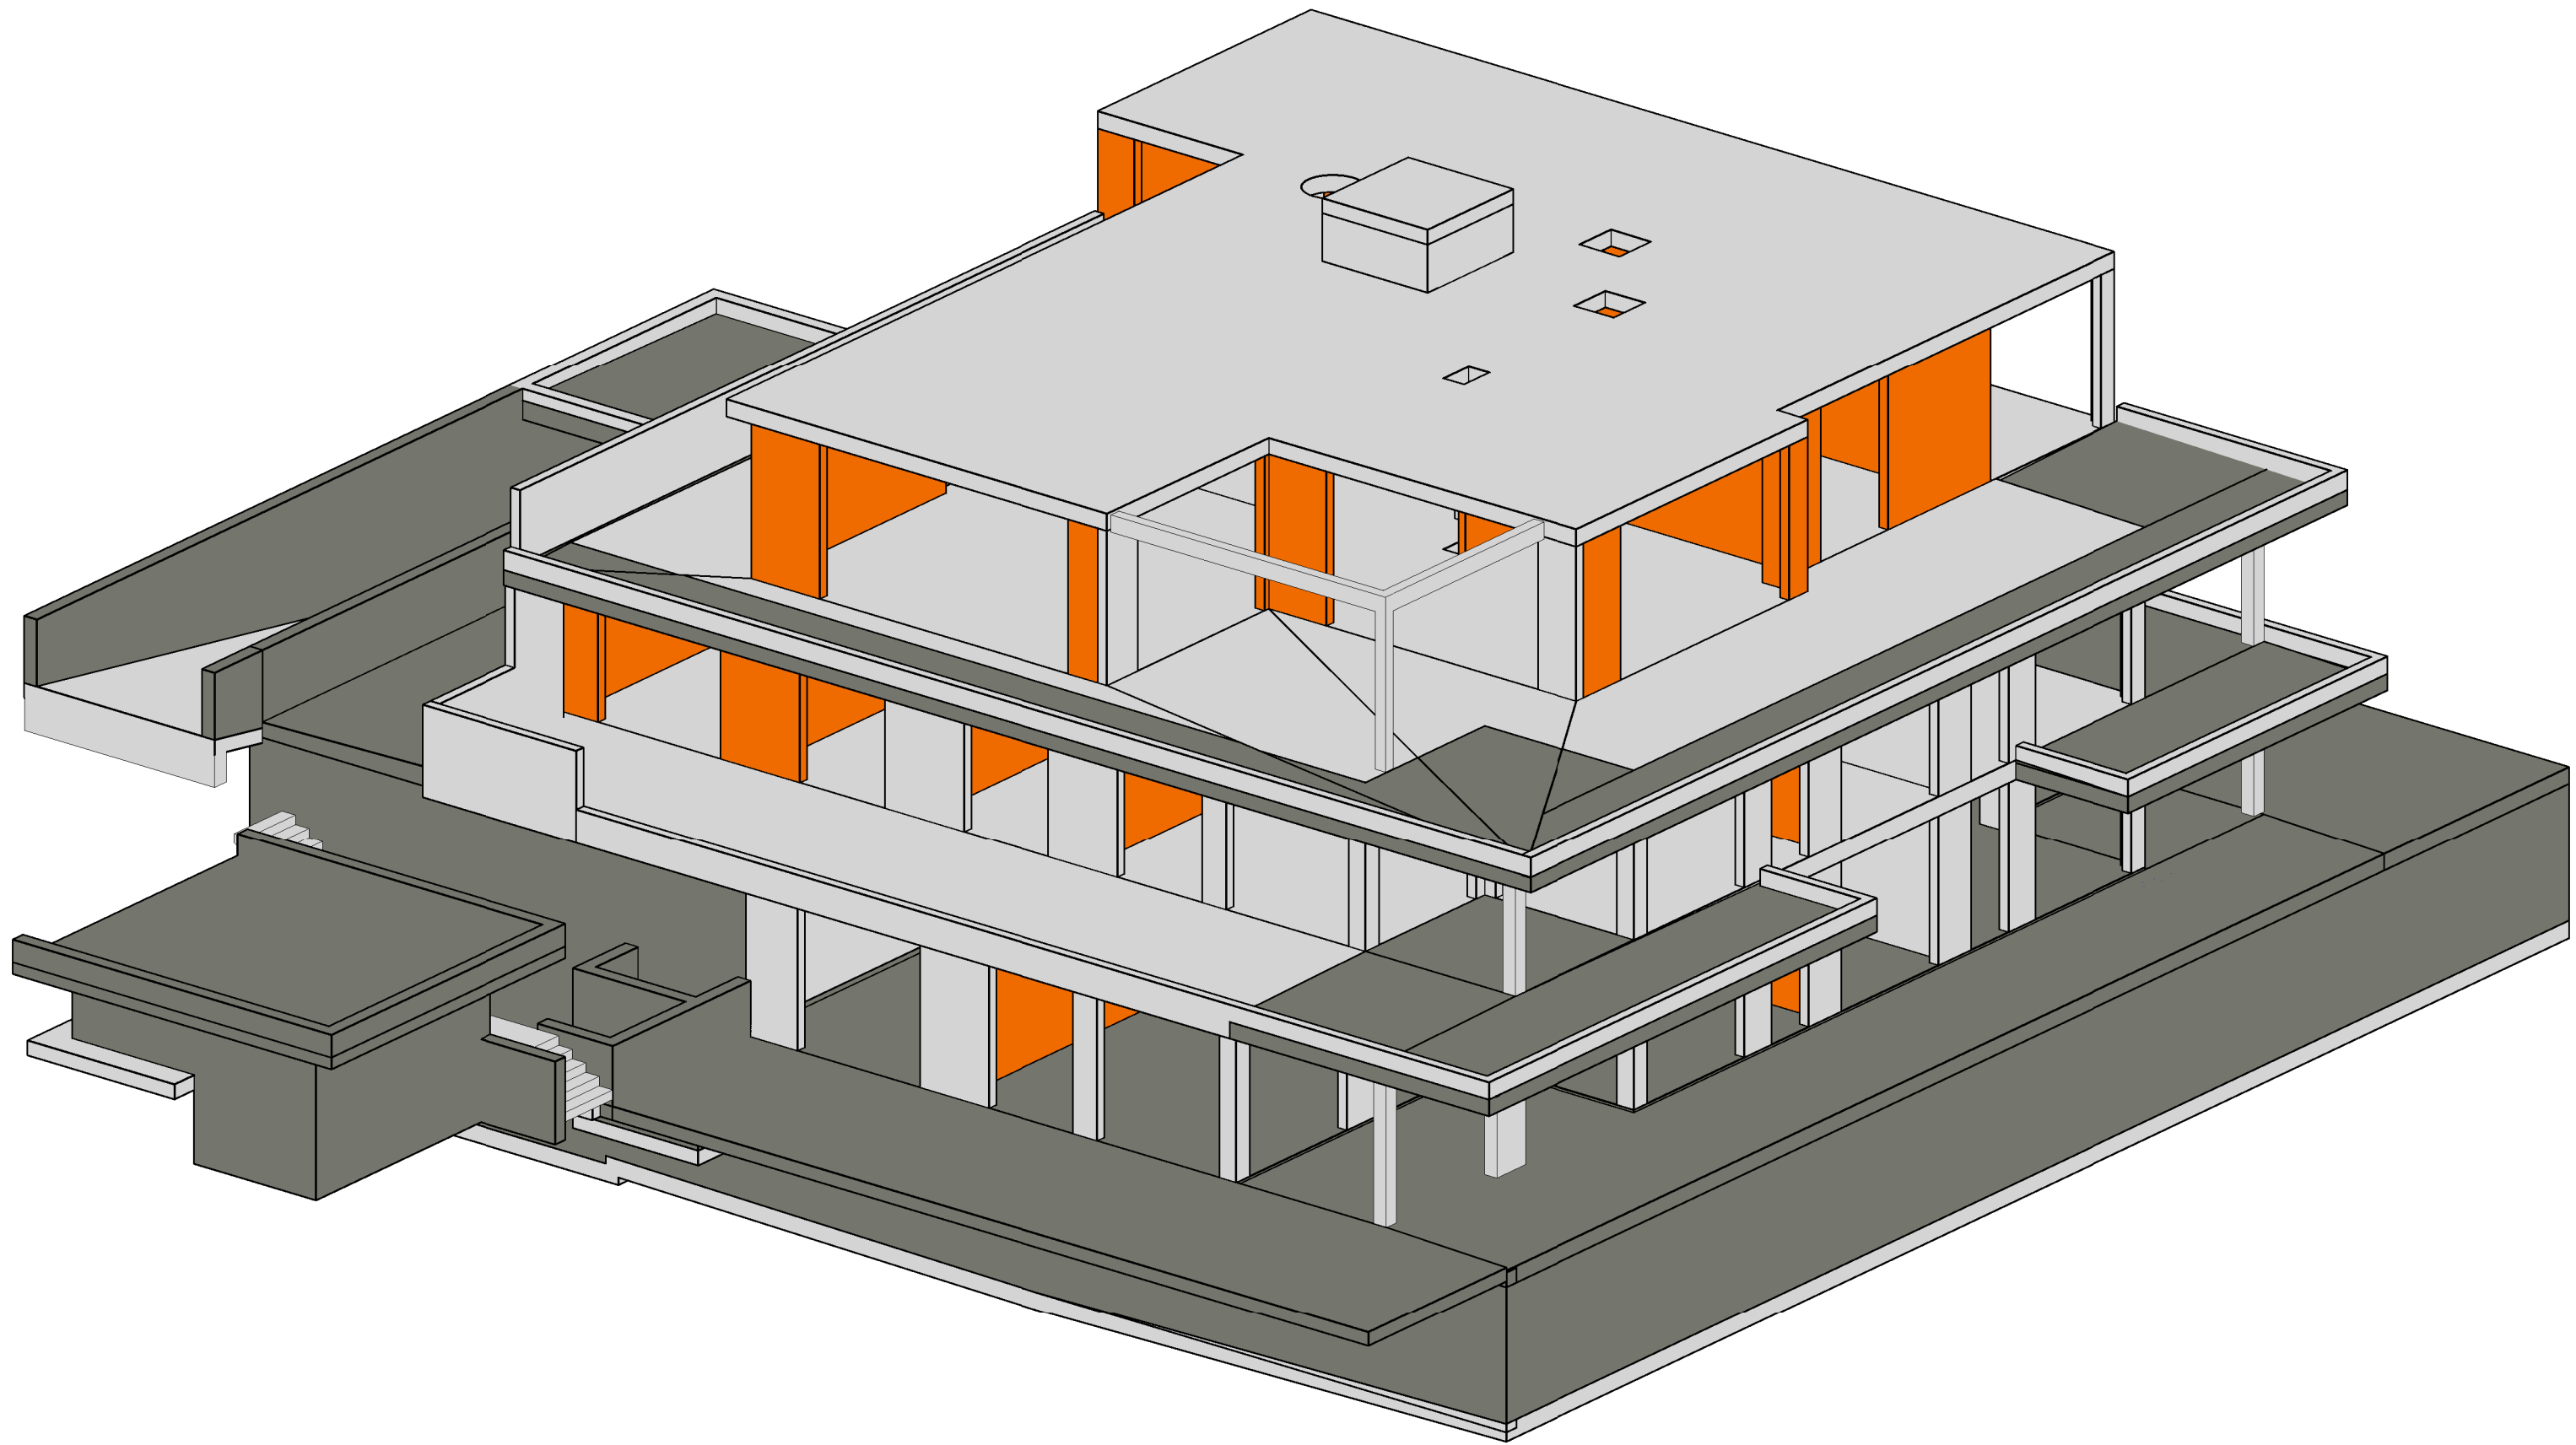

MFH KIRCHBODENSTRASSE, 40 - 8800 THALWIL


3D

Geschoss

| | |
|----------|------------|
| Plan Nr. | 3237 - V7 |
| Dat. | 24.08.2015 |
| Gez. | AR |
| Rev. | |
| Mst. | 1:100 |

Haag + Partner
Ingenieure und Planer

Freihofstrasse 20
8700 Küsnacht
Tel: 043 810 64 74
Fax: 043 810 64 72

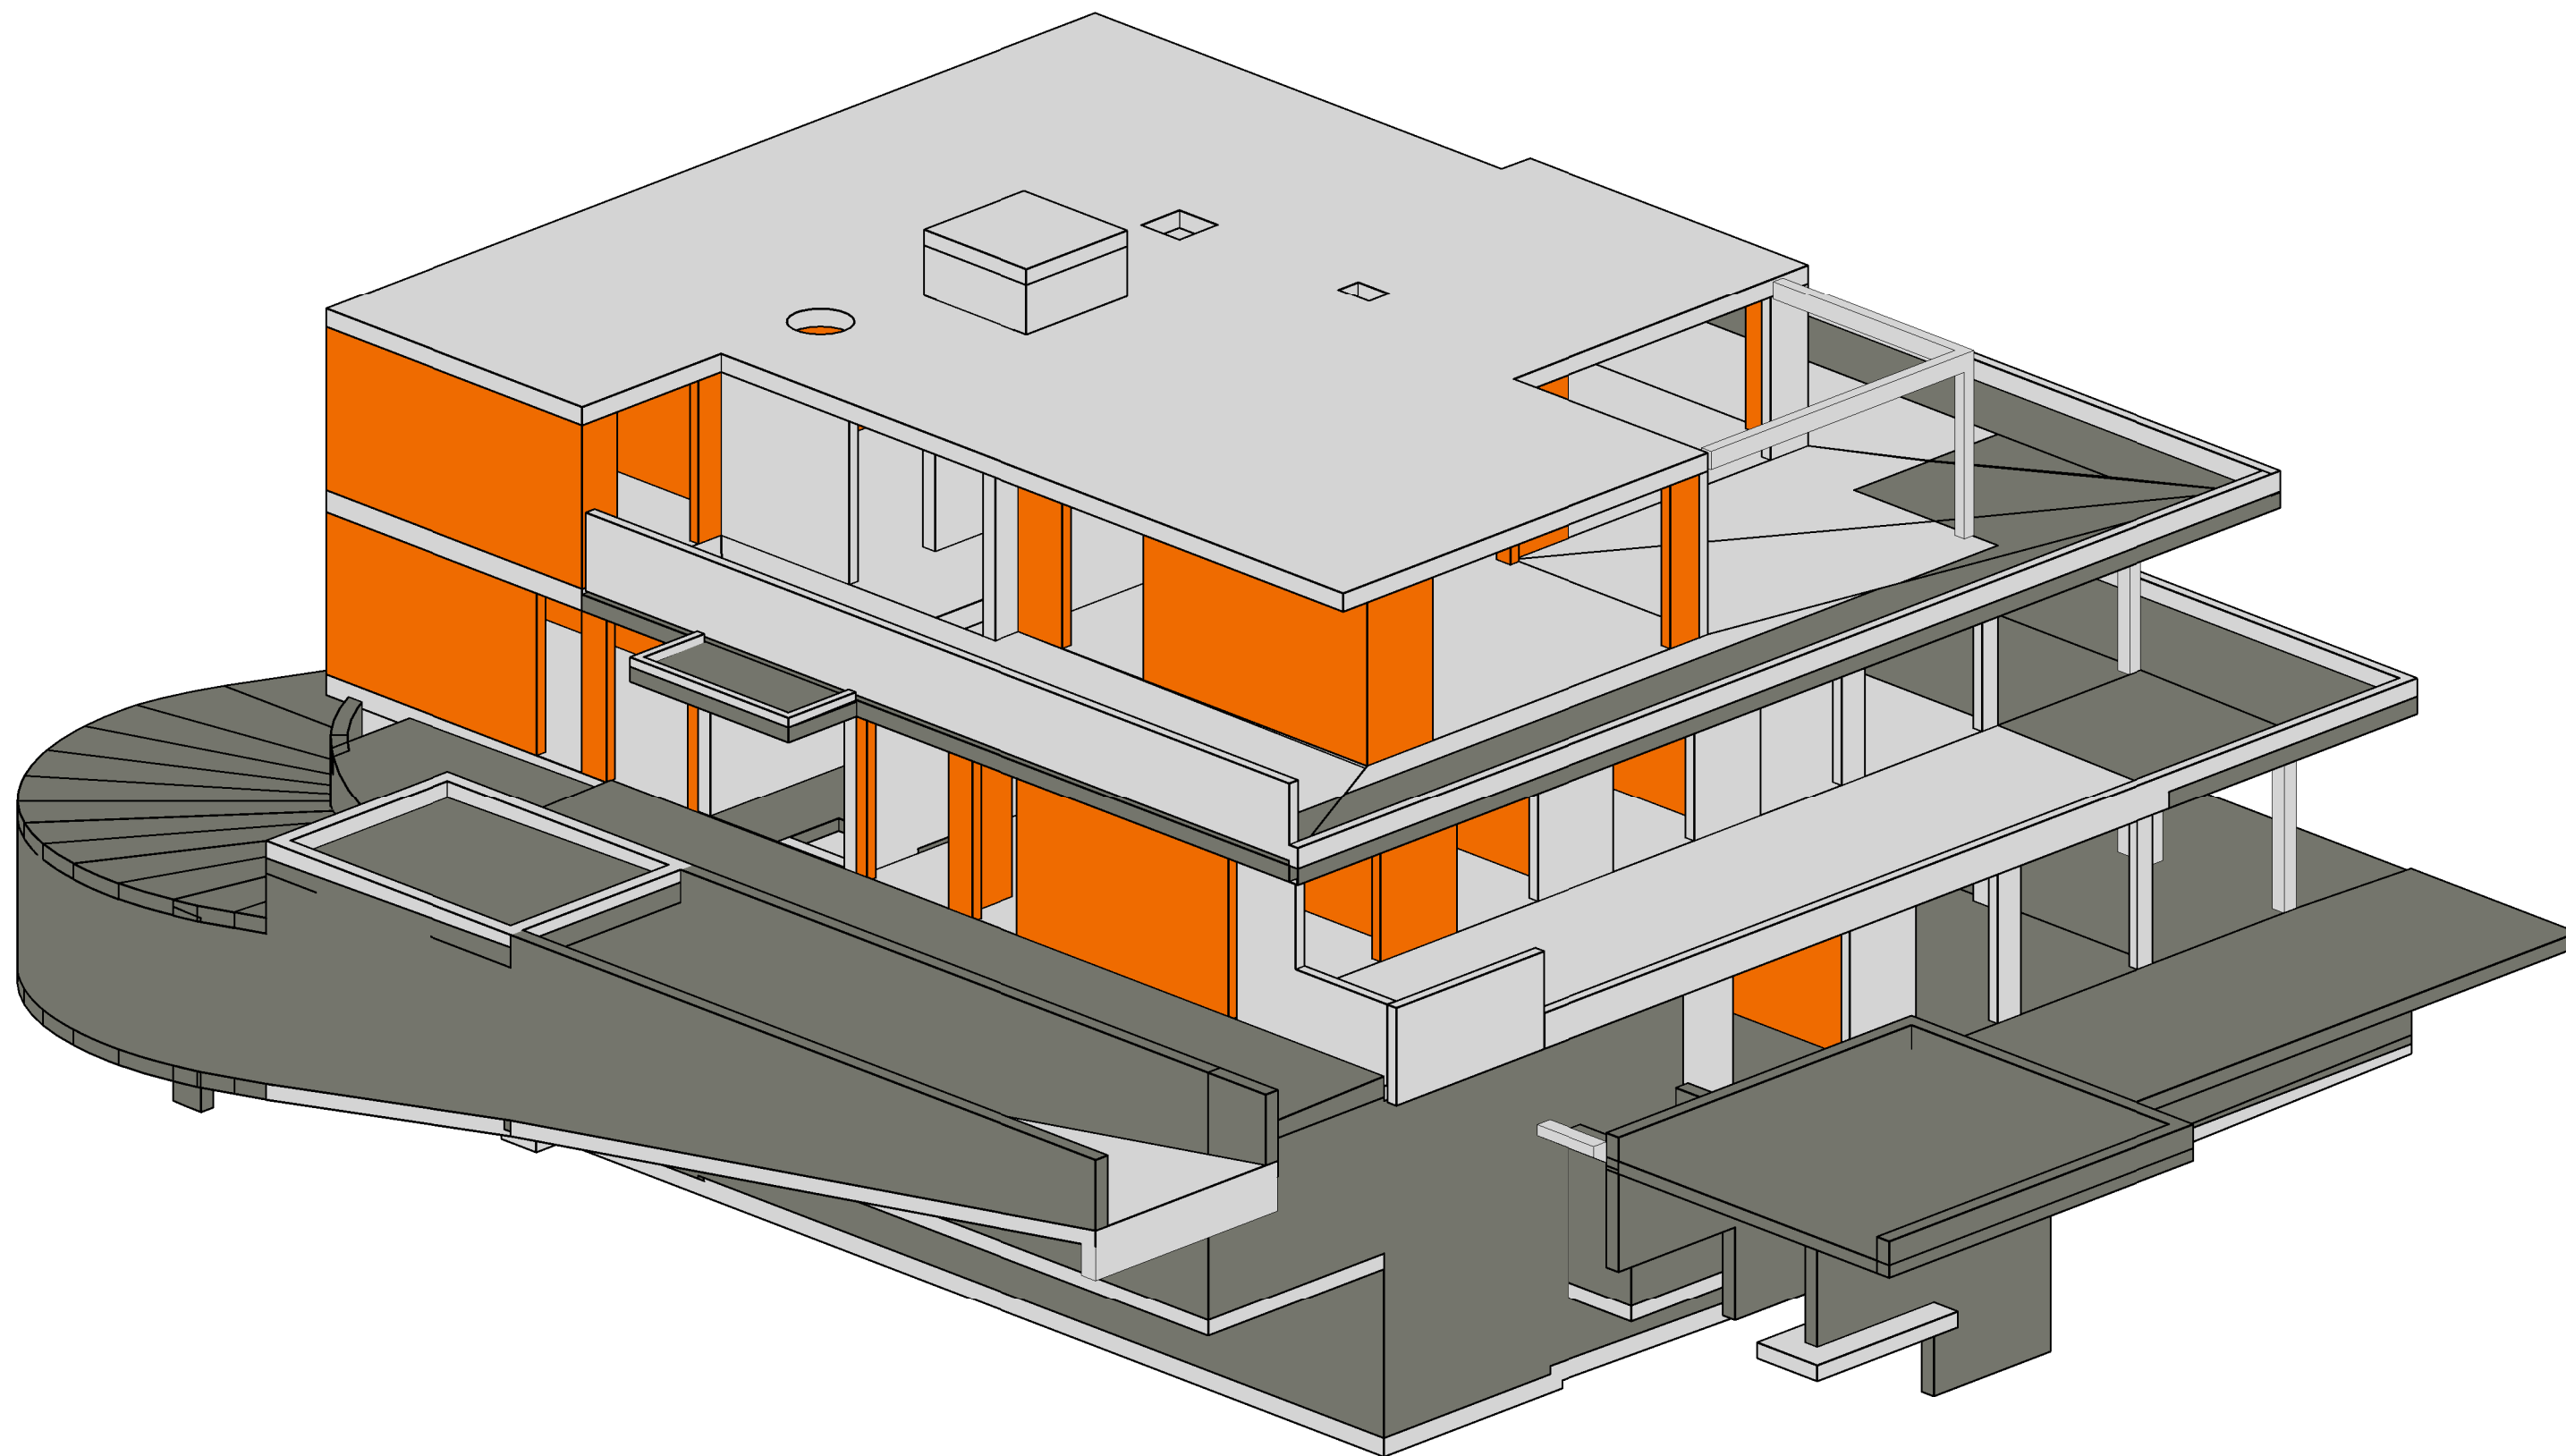

MFH KIRCHBODENSTRASSE, 40 - 8800 THALWIL


3D

Geschoss

| | |
|----------|------------|
| Plan Nr. | 3237 - V8 |
| Dat. | 24.08.2015 |
| Gez. | AR |
| Rev. | |
| Mst. | 1:100 |

Haag + Partner
Ingenieure und Planer

Freihofstrasse 20
8700 Küsnacht
Tel: 043 810 64 74
Fax: 043 810 64 72

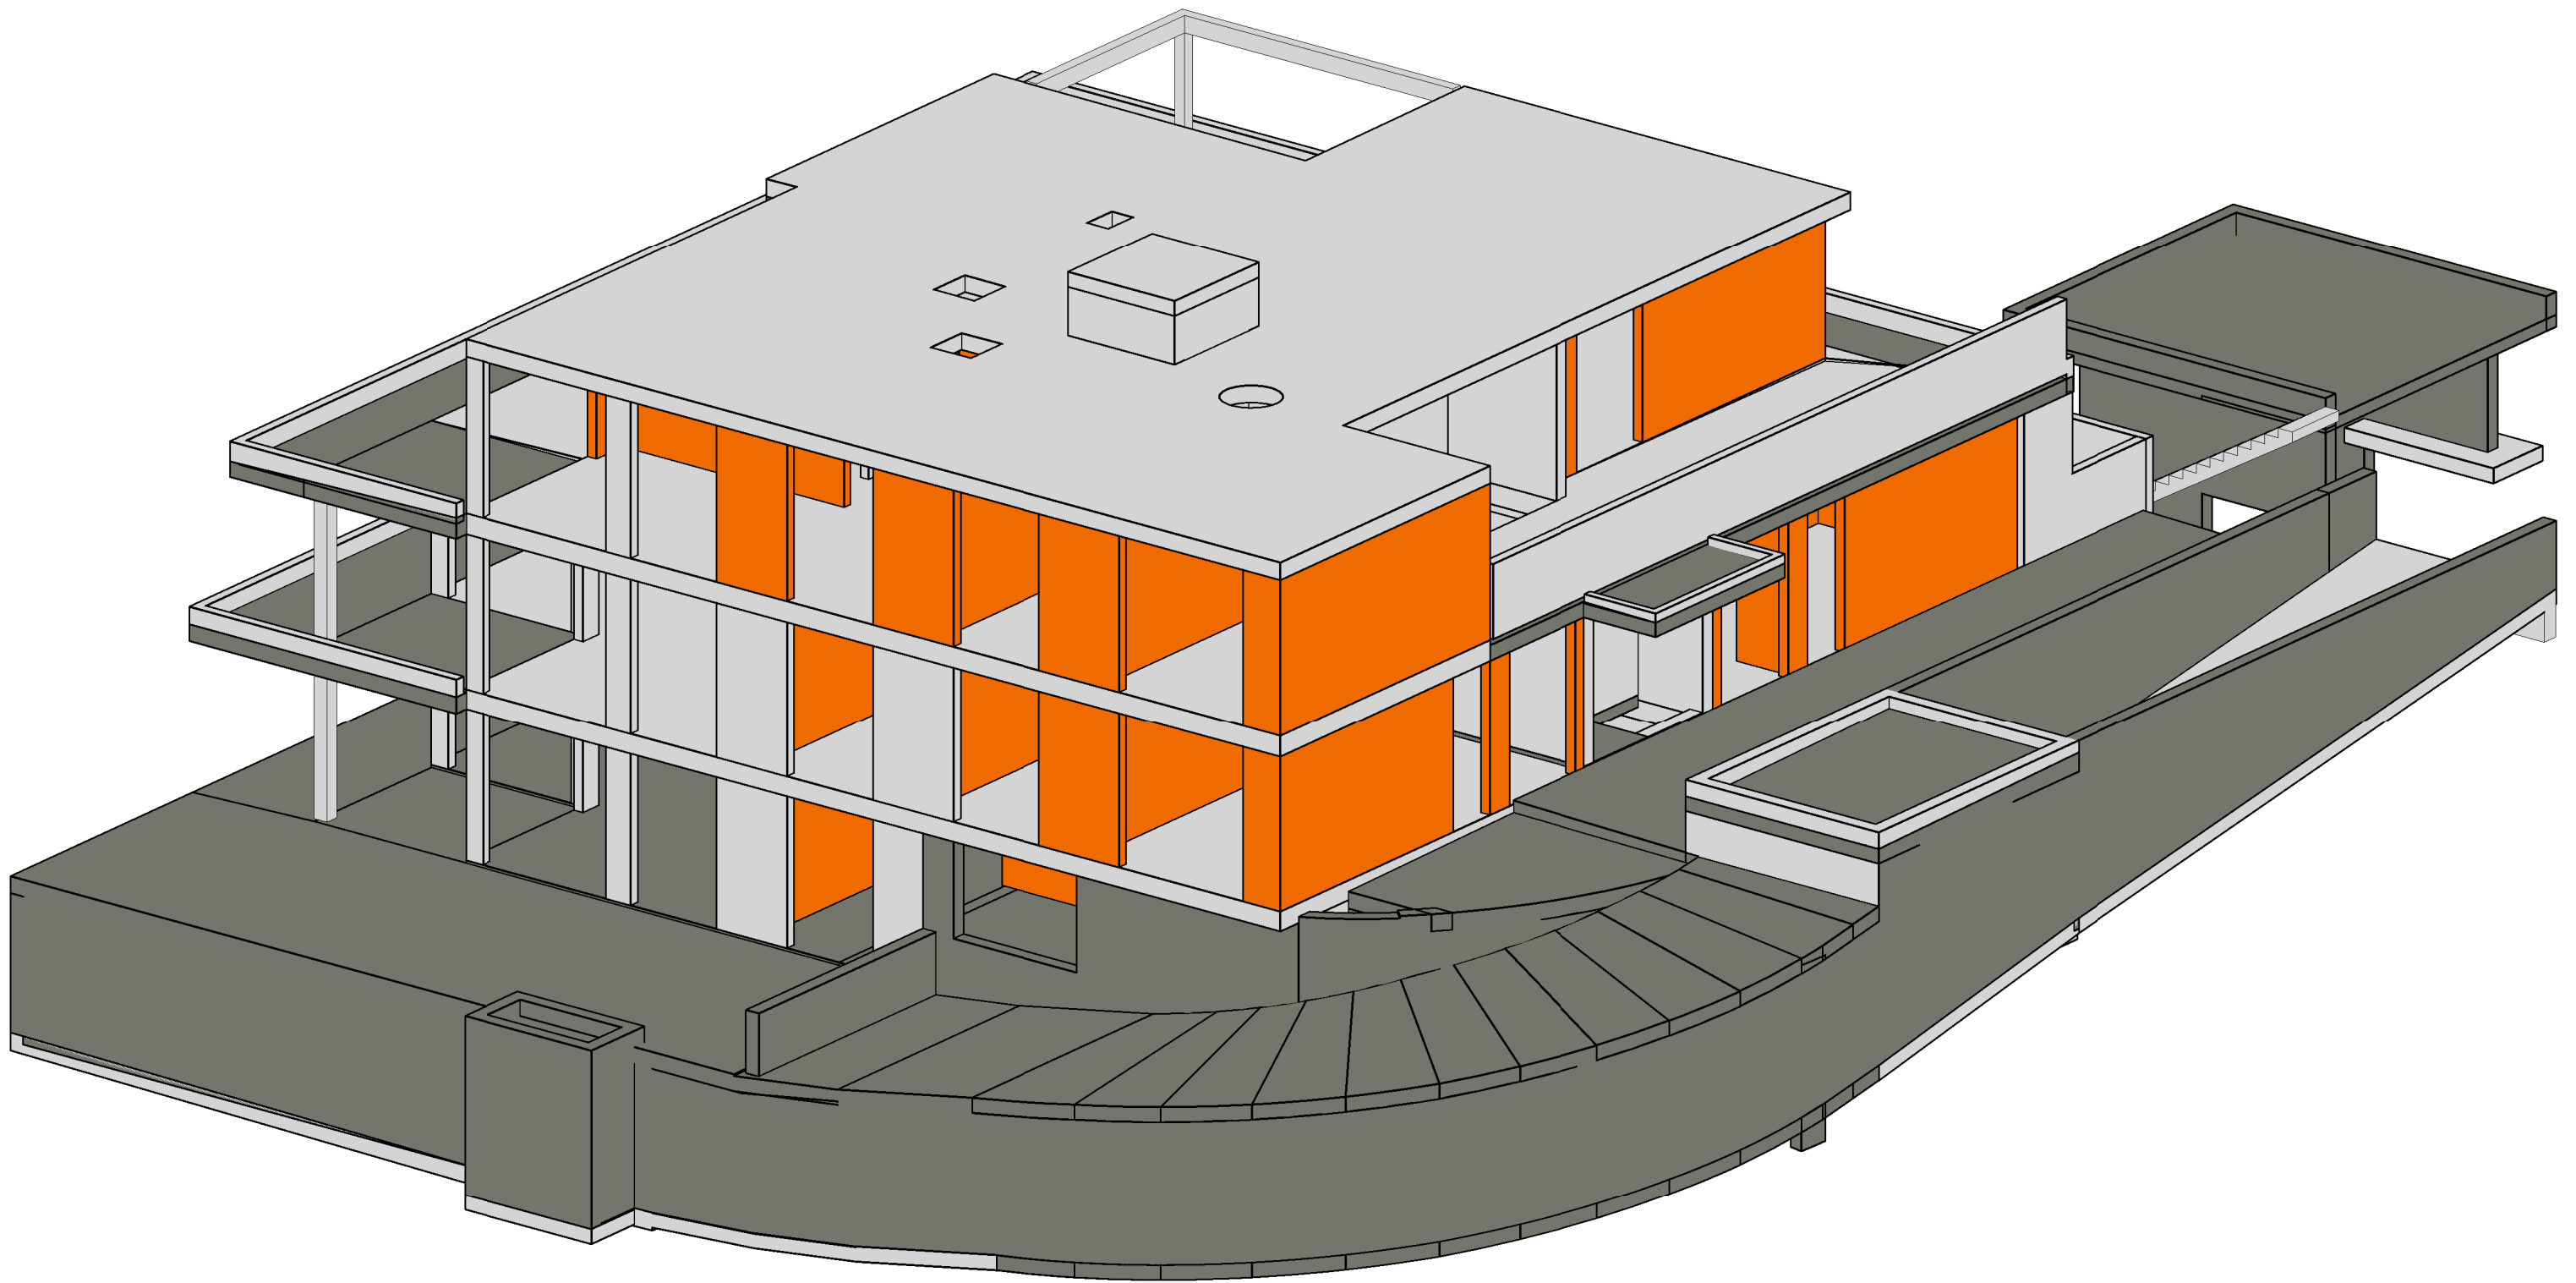

MFH KIRCHBODENSTRASSE, 40 - 8800 THALWIL


3D

Geschoss

| | |
|----------|------------|
| Plan Nr. | 3237 - V9 |
| Dat. | 24.08.2015 |
| Gez. | AR |
| Rev. | |
| Mst. | 1:100 |

Haag + Partner
Ingenieure und Planer

Freihofstrasse 20
8700 Küsnacht
Tel: 043 810 64 74
Fax: 043 810 64 72

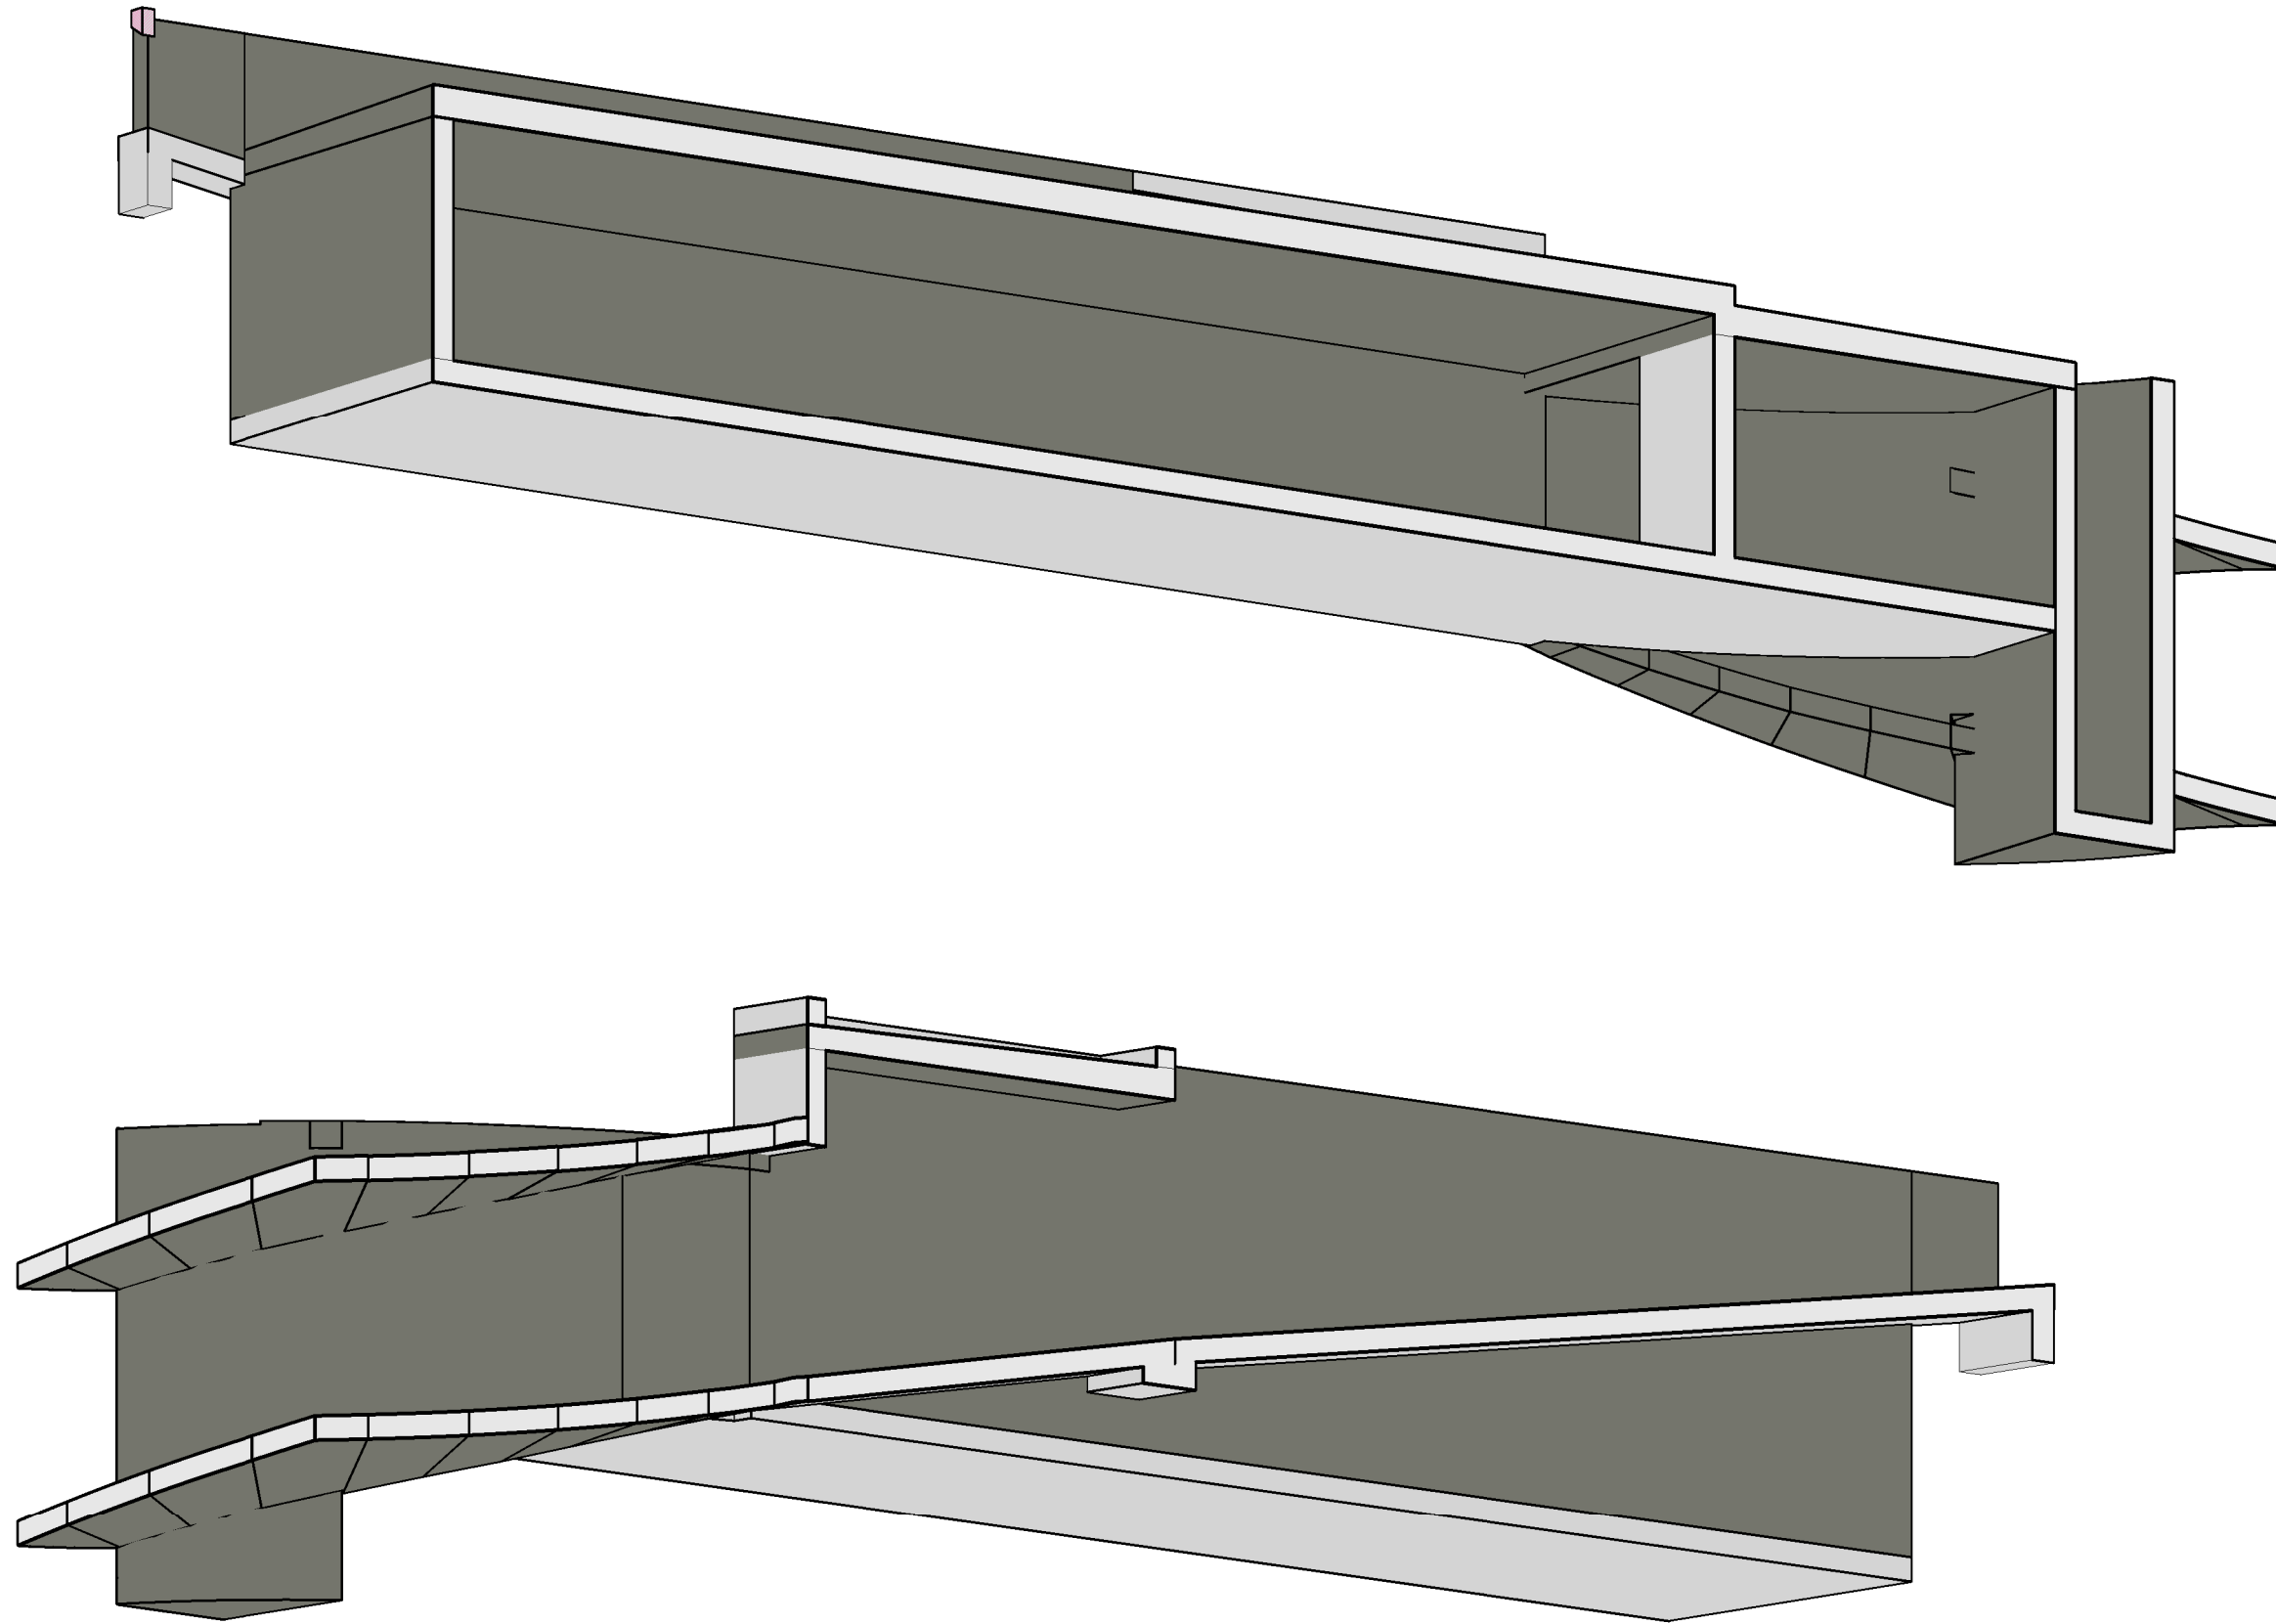

MFH KIRCHBODENSTRASSE, 40 - 8800 THALWIL

3D

Geschoss

| | |
|----------|------------|
| Plan Nr. | 3237 - V10 |
| Dat. | 24.08.2015 |
| Gez. | AR |
| Rev. | |
| Mst. | 1:100 |

Haag + Partner
Ingenieure und Planer

Freihofstrasse 20
8700 Küsnacht
Tel: 043 810 64 74
Fax: 043 810 64 72