


MFH - CLARIDENSTRASSE, 9 - 8802 KILCHBERG

3D Tragwerksmodell

Geschoss

Plan Nr.	3252 - V0.1
Dat.	25.01.2017
Gez.	AR
Rev.	
Mst.	


Haag + Partner Freihofstrasse 20
 8700 Küsnacht
 Tel: 043 810 64 74
 Ingenieure und Planer Fax: 043 810 64 72

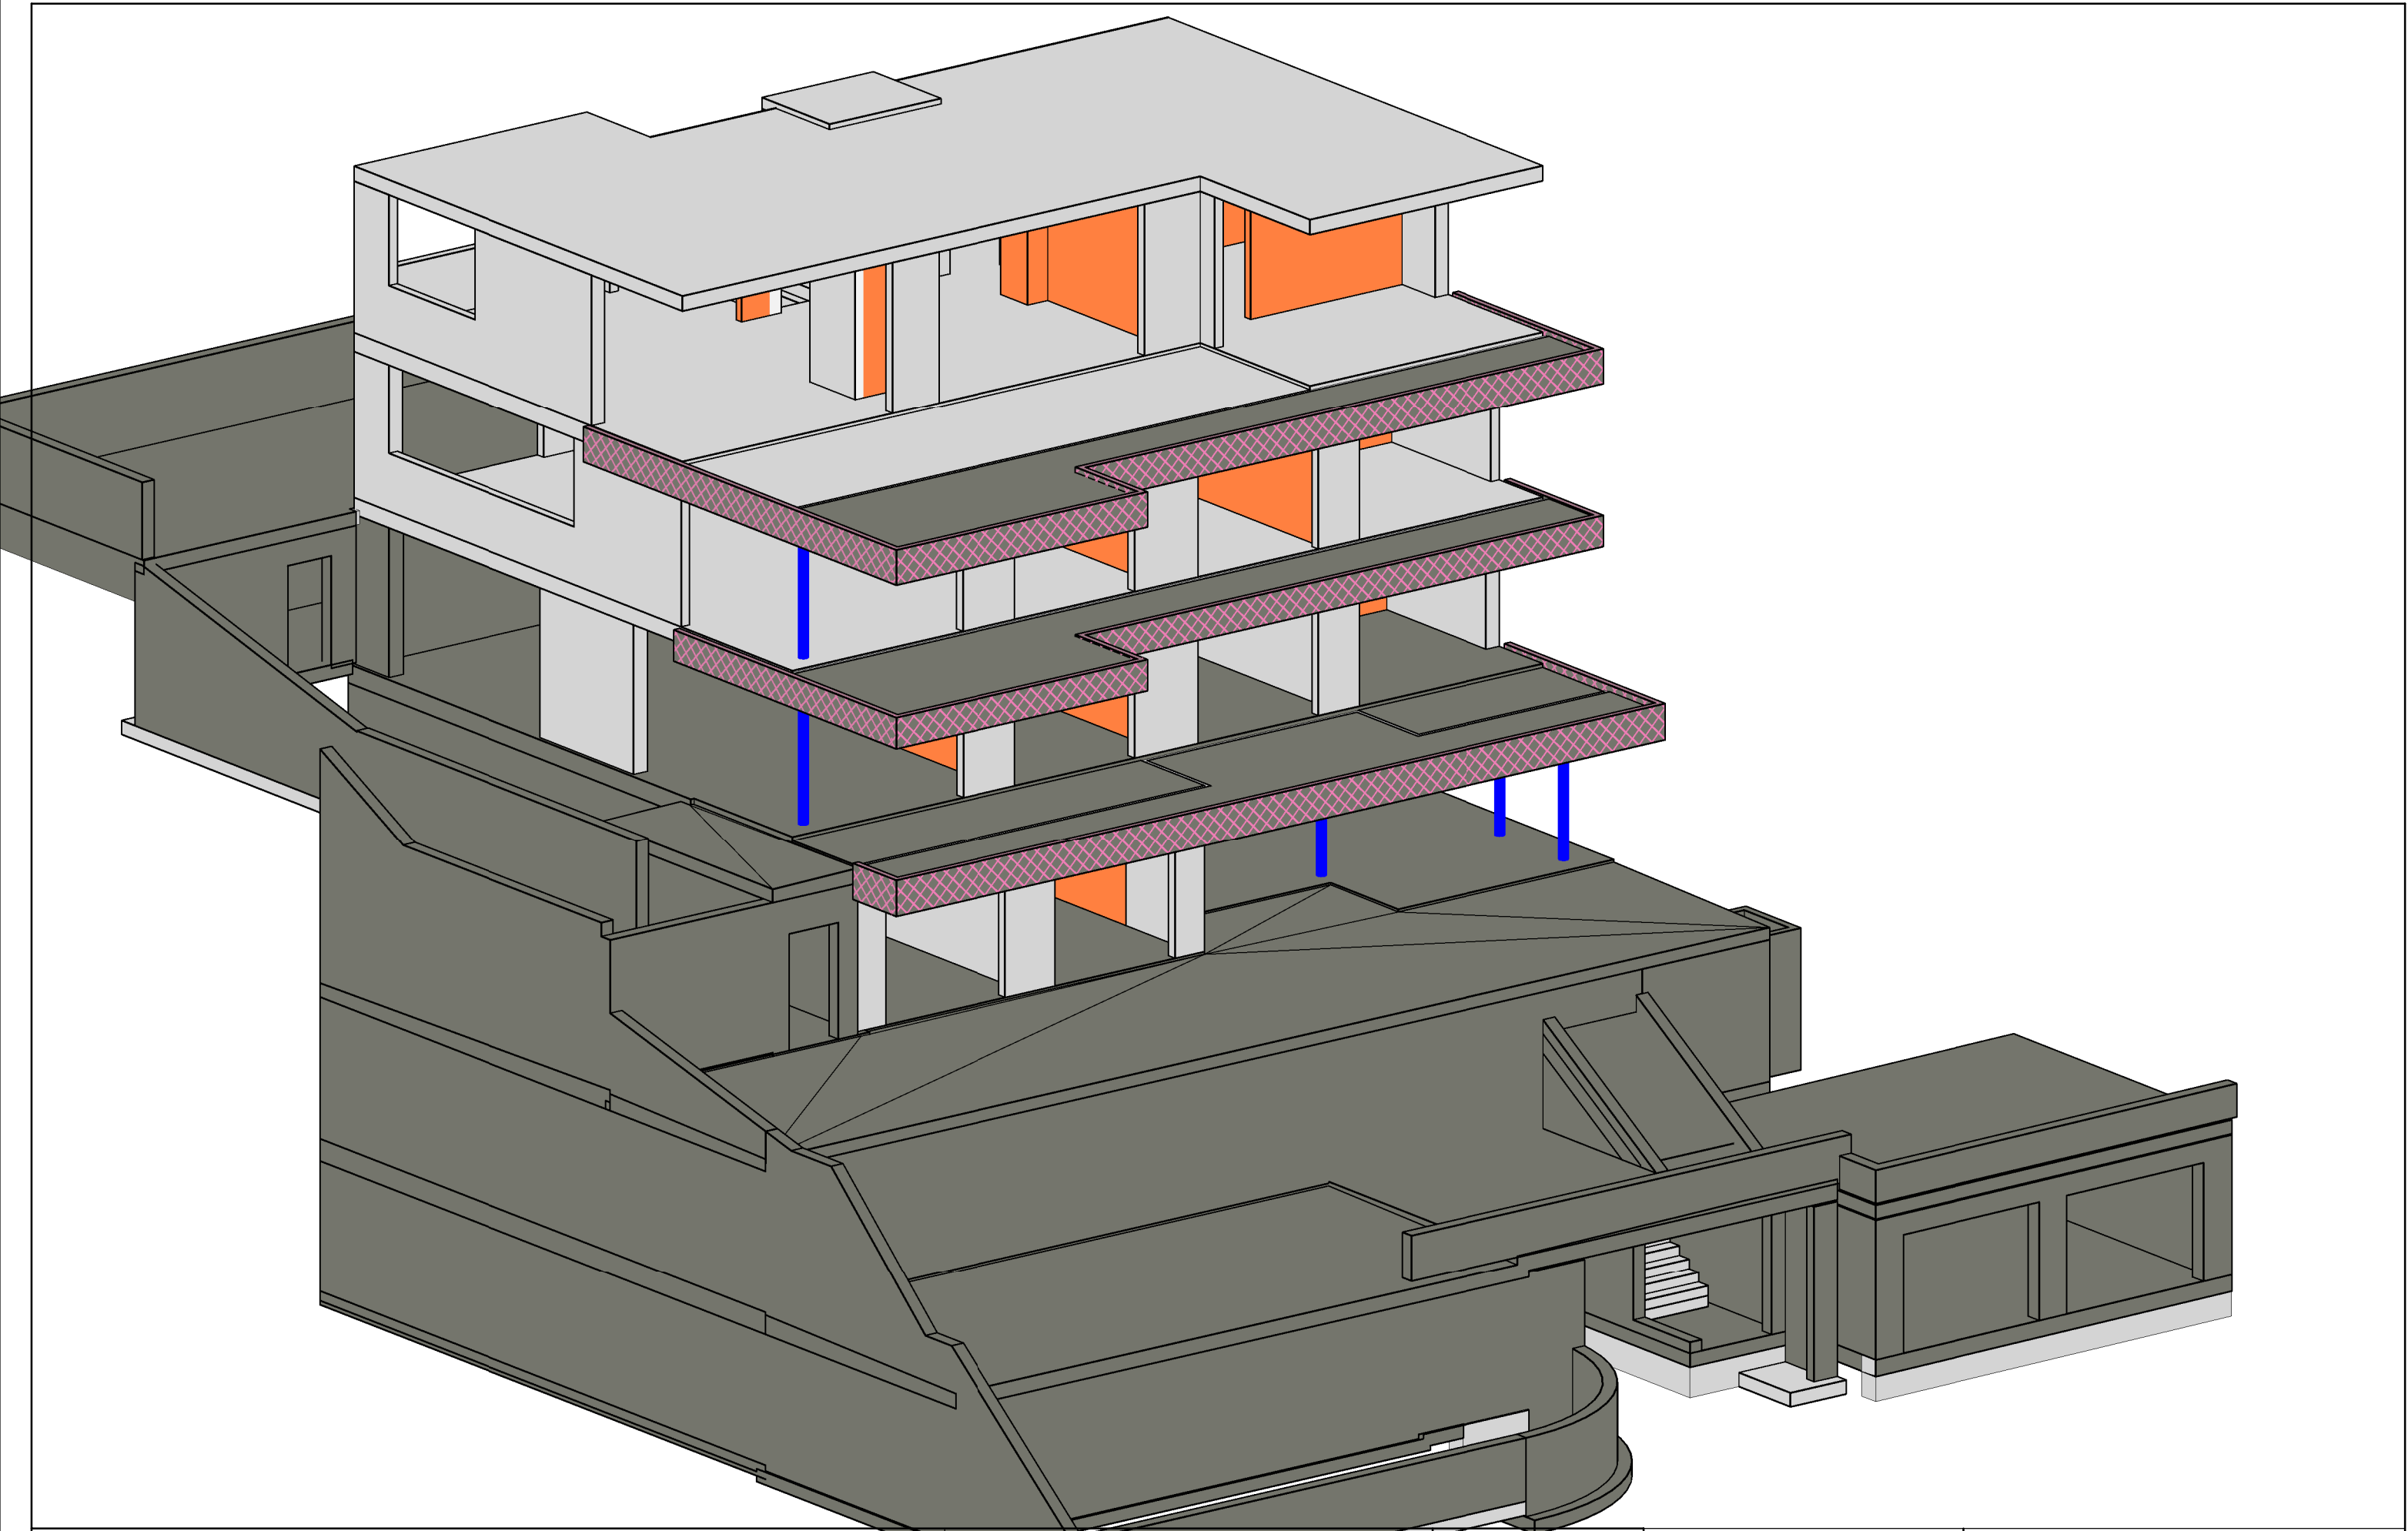

MFH - CLARIDENSTRASSE, 9 - 8802 KILCHBERG

3D Tragwerksmodell

Geschoss		Plan Nr.	3252 - V0.2	Haag + Partner Ingenieure und Planer Freihofstrasse 20 8700 Küsnacht Tel: 043 810 64 74 Fax: 043 810 64 72
		Dat.	25.01.2017	
		Gez.	AR	
		Rev.		
		Mst.		

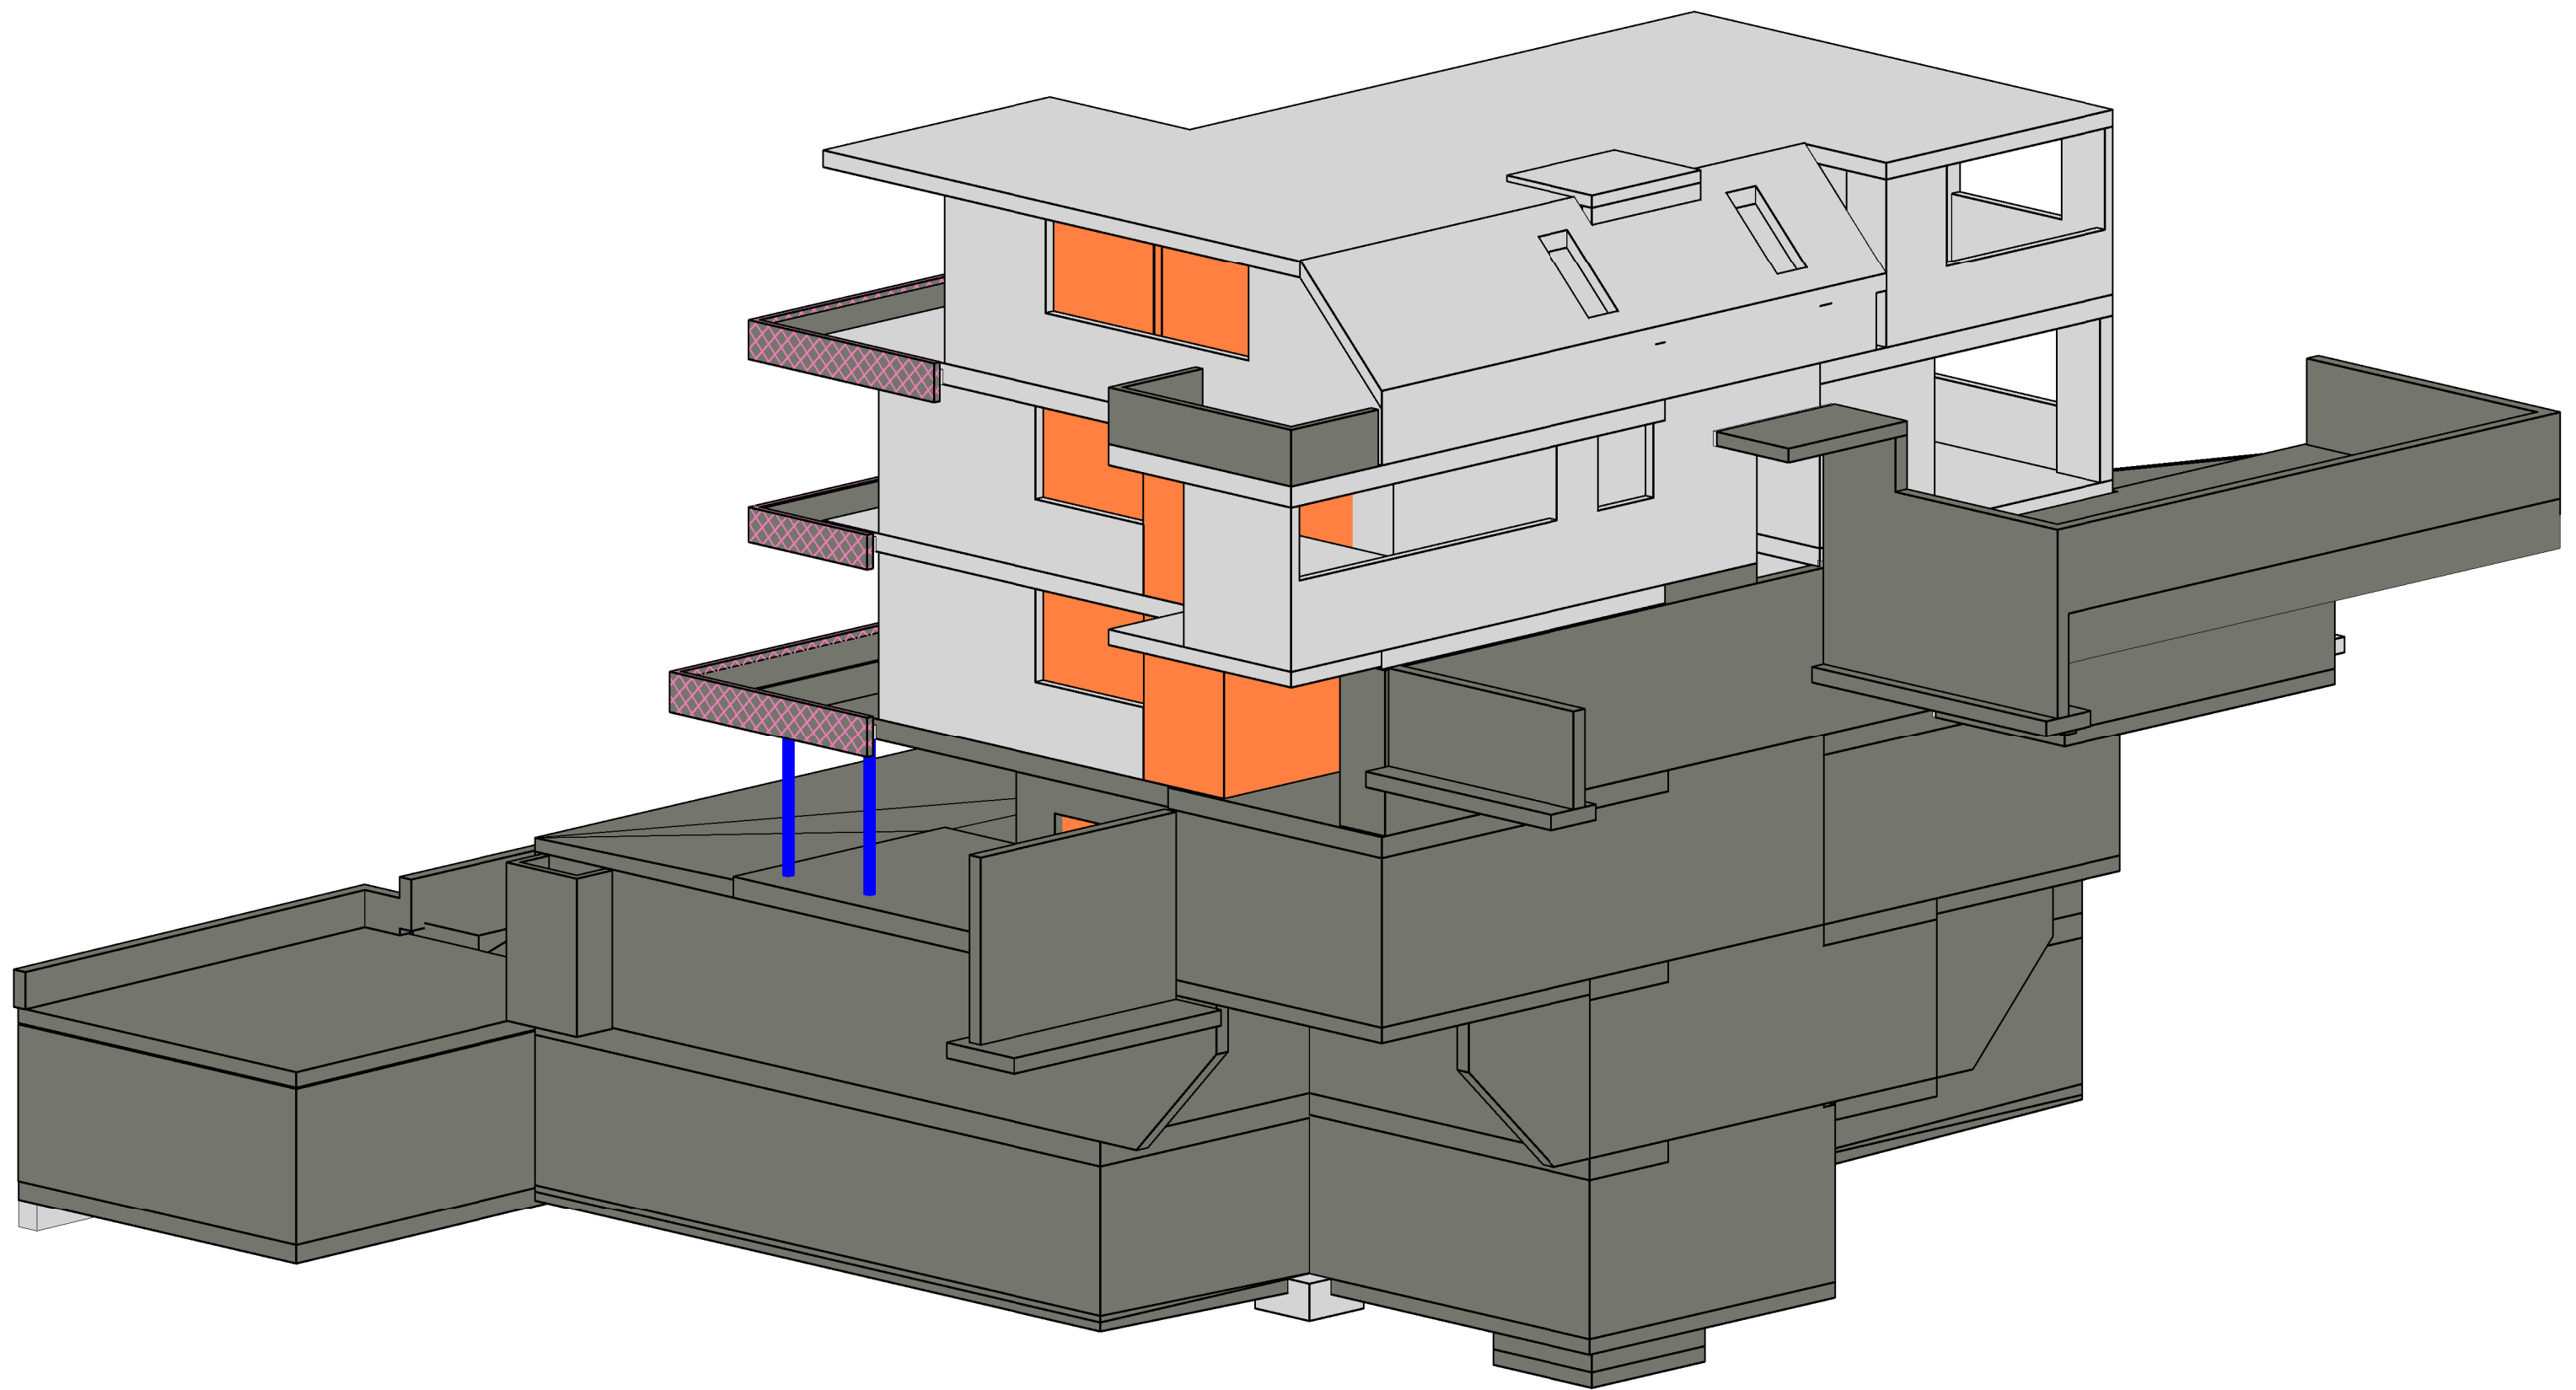

MFH - CLARIDENSTRASSE, 9 - 8802 KILCHBERG

3D Tragwerksmodell

Geschoss

Plan Nr. 3252 - V0.3


Dat. 25.01.2017

Gez. AR

Rev.

Mst.

Haag + Partner Freihofstrasse 20
 8700 Küsnacht
 Tel: 043 810 64 74
 Ingenieure und Planer Fax: 043 810 64 72

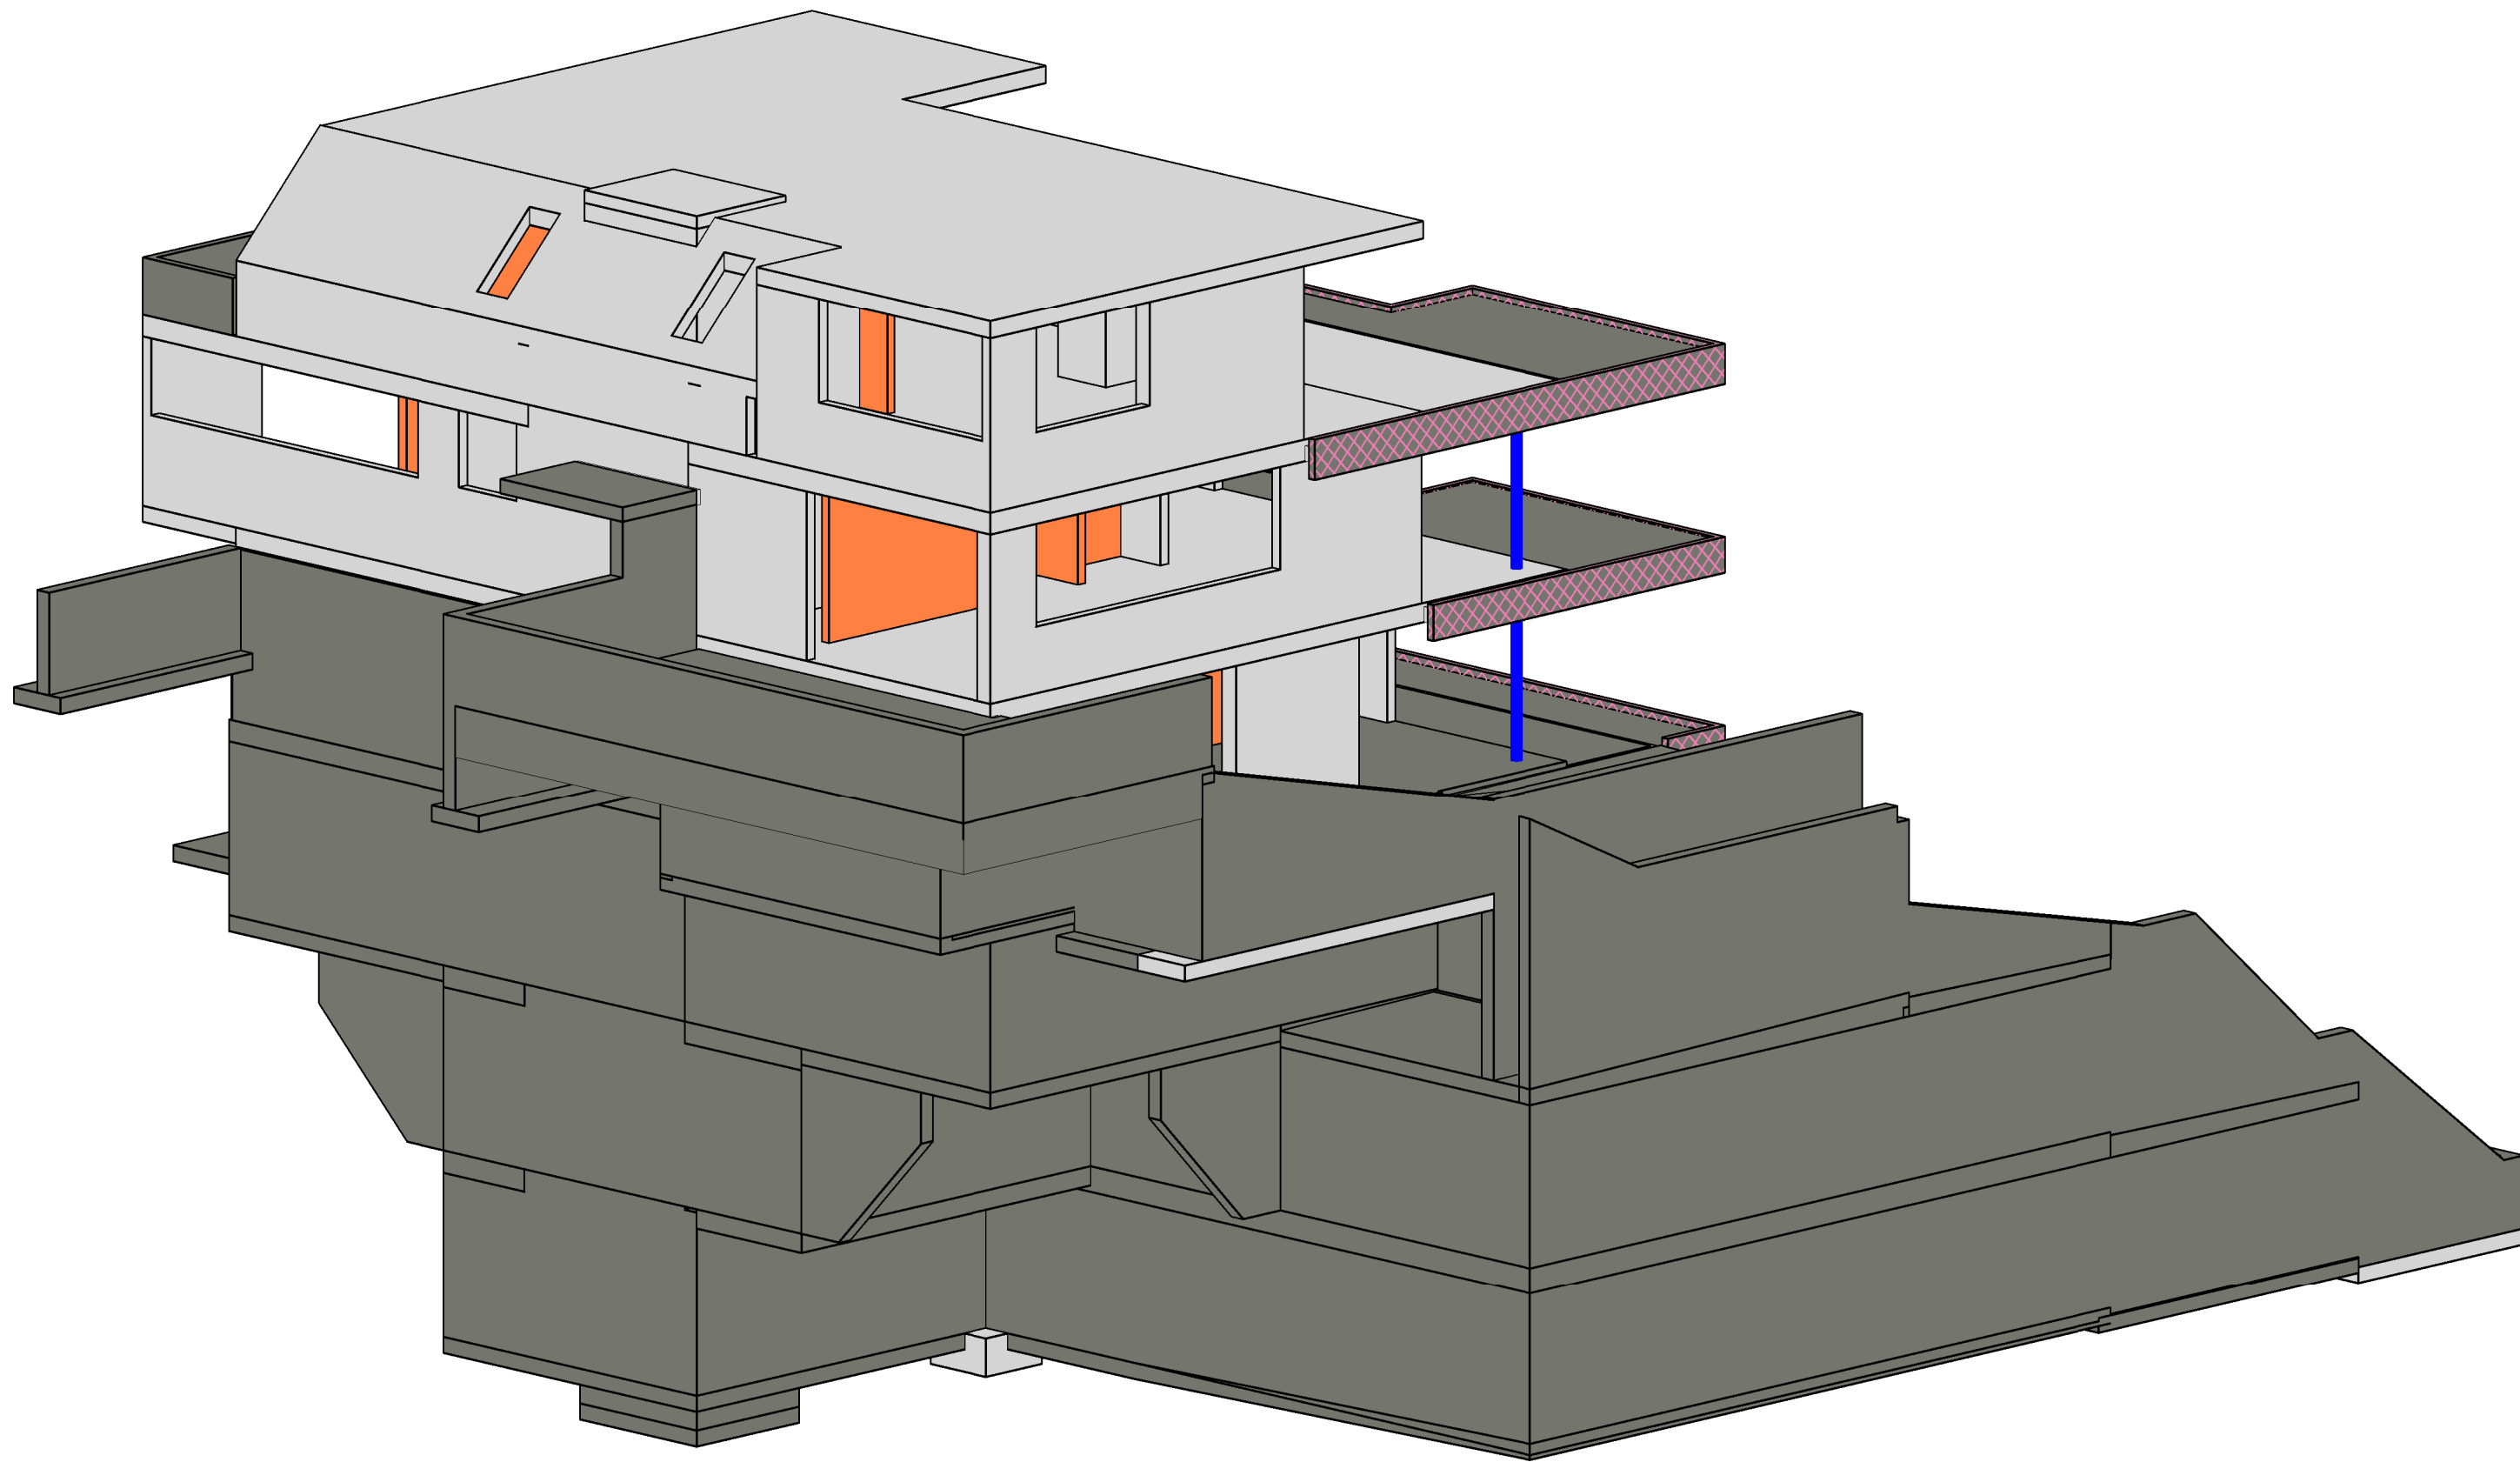

MFH - CLARIDENSTRASSE, 9 - 8802 KILCHBERG

3D Tragwerksmodell

Geschoss

Plan Nr.	3252 - V0.4
Dat.	25.01.2017
Gez.	AR
Rev.	
Mst.	

Haag + Partner Freihofstrasse 20
 8700 Küsnacht
 Ingenieure und Planer Tel: 043 810 64 74
 Fax: 043 810 64 72