

NEUBAU 2 MFH - RESTELBERGSTRASSE 16/18 - 8044 ZÜRICH

3D Modell


Geschoss

3D

Plan Nr.	3270 - VO a
Dat.	24.11.2015
Gez.	GB
Rev.	
Mst.	

Haag + Partner
Ingenieure und Planer

Freihofstrasse 20
8700 Küsnacht
Tel: 043 810 64 74
Fax: 043 810 64 72

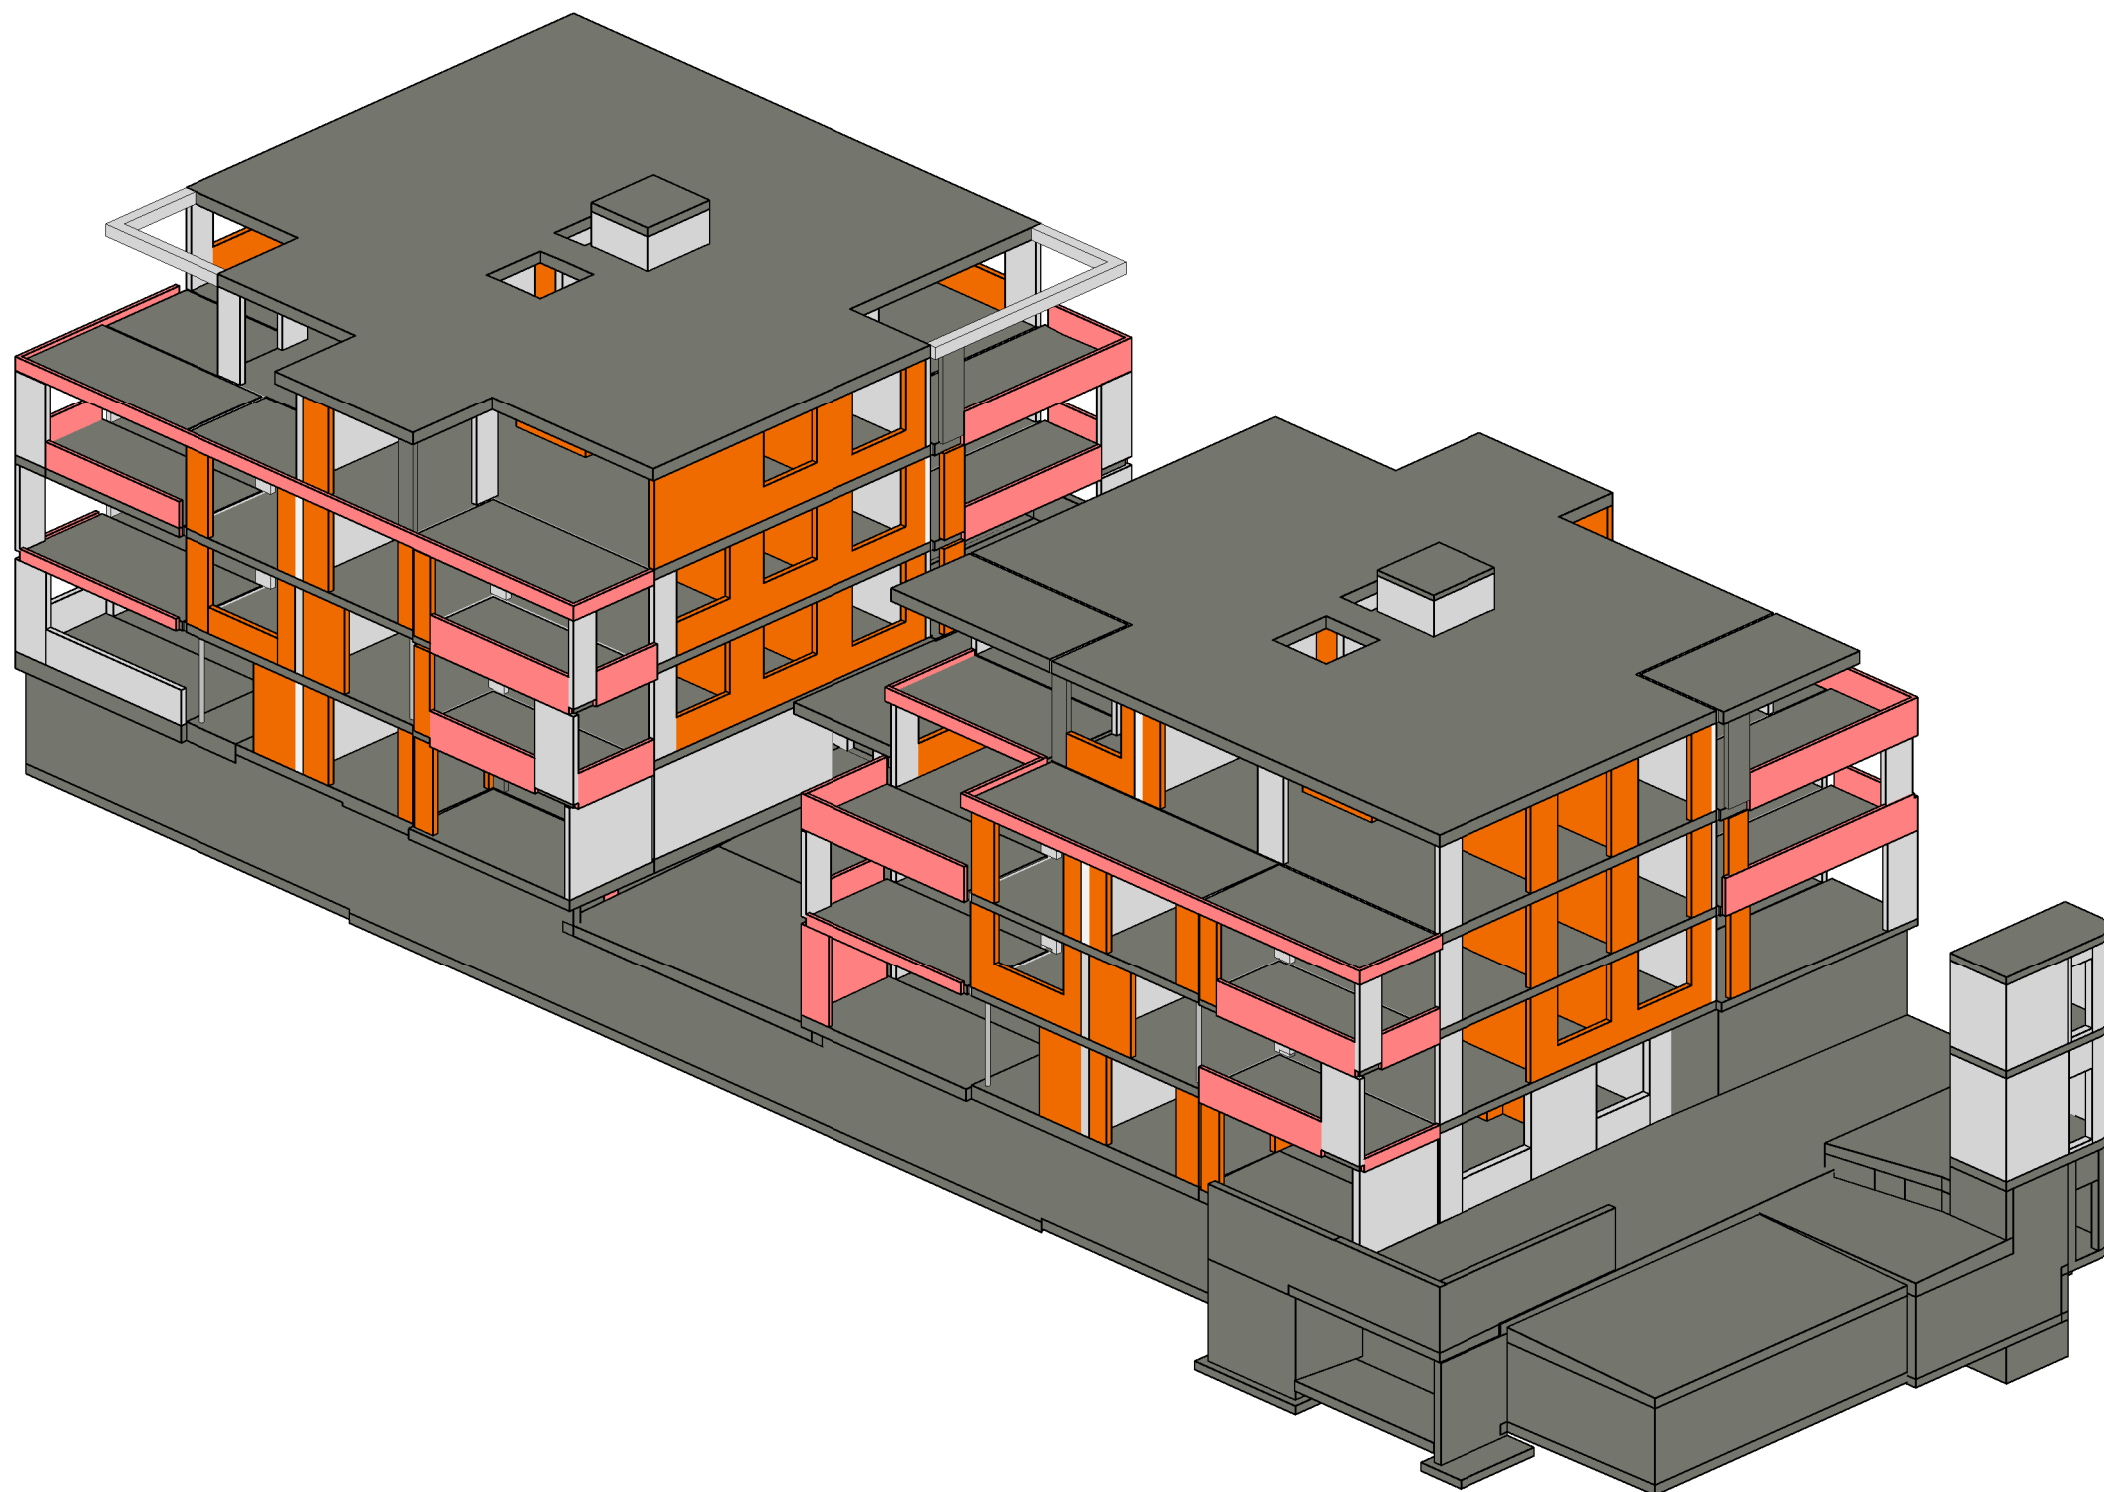

NEUBAU 2 MFH - RESTELBERGSTRASSE 16/18 - 8044 ZÜRICH

3D Modell


Geschoss

3D

Plan Nr.	3270 - V0 b
Dat.	24.11.2015
Gez.	GB
Rev.	
Mst.	

Haag + Partner
Ingenieure und Planer

Freihofstrasse 20
8700 Küsnacht
Tel: 043 810 64 74
Fax: 043 810 64 72

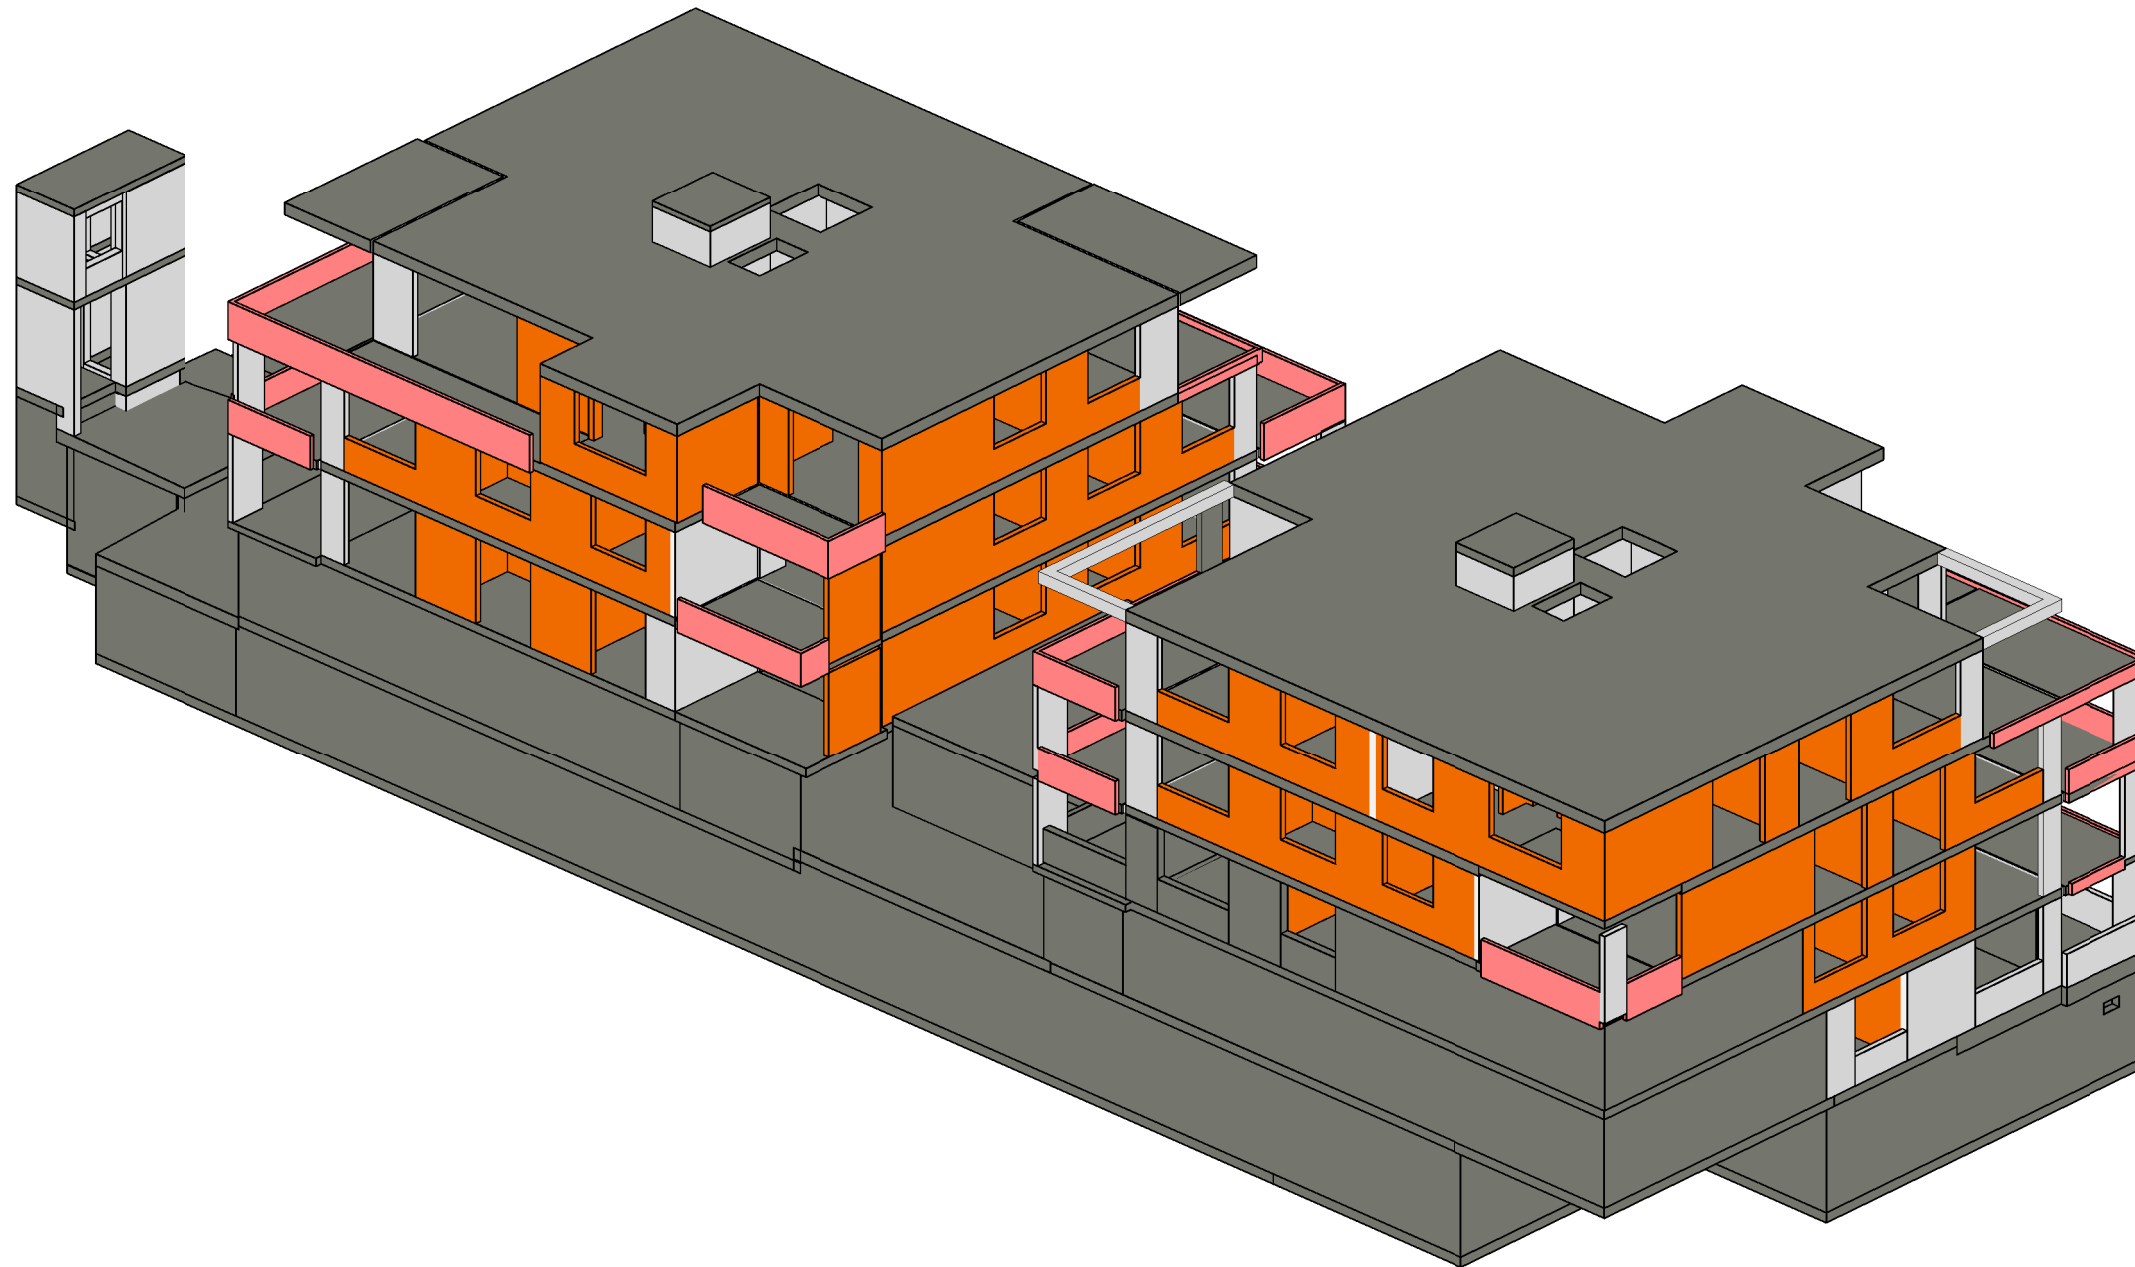

NEUBAU 2 MFH - RESTELBERGSTRASSE 16/18 - 8044 ZÜRICH

3D Modell


Geschoss

3D

Plan Nr.	3270 - VO c
Dat.	24.11.2015
Gez.	GB
Rev.	
Mst.	

Haag + Partner
Ingenieure und Planer

Freihofstrasse 20
8700 Küsnacht
Tel: 043 810 64 74
Fax: 043 810 64 72

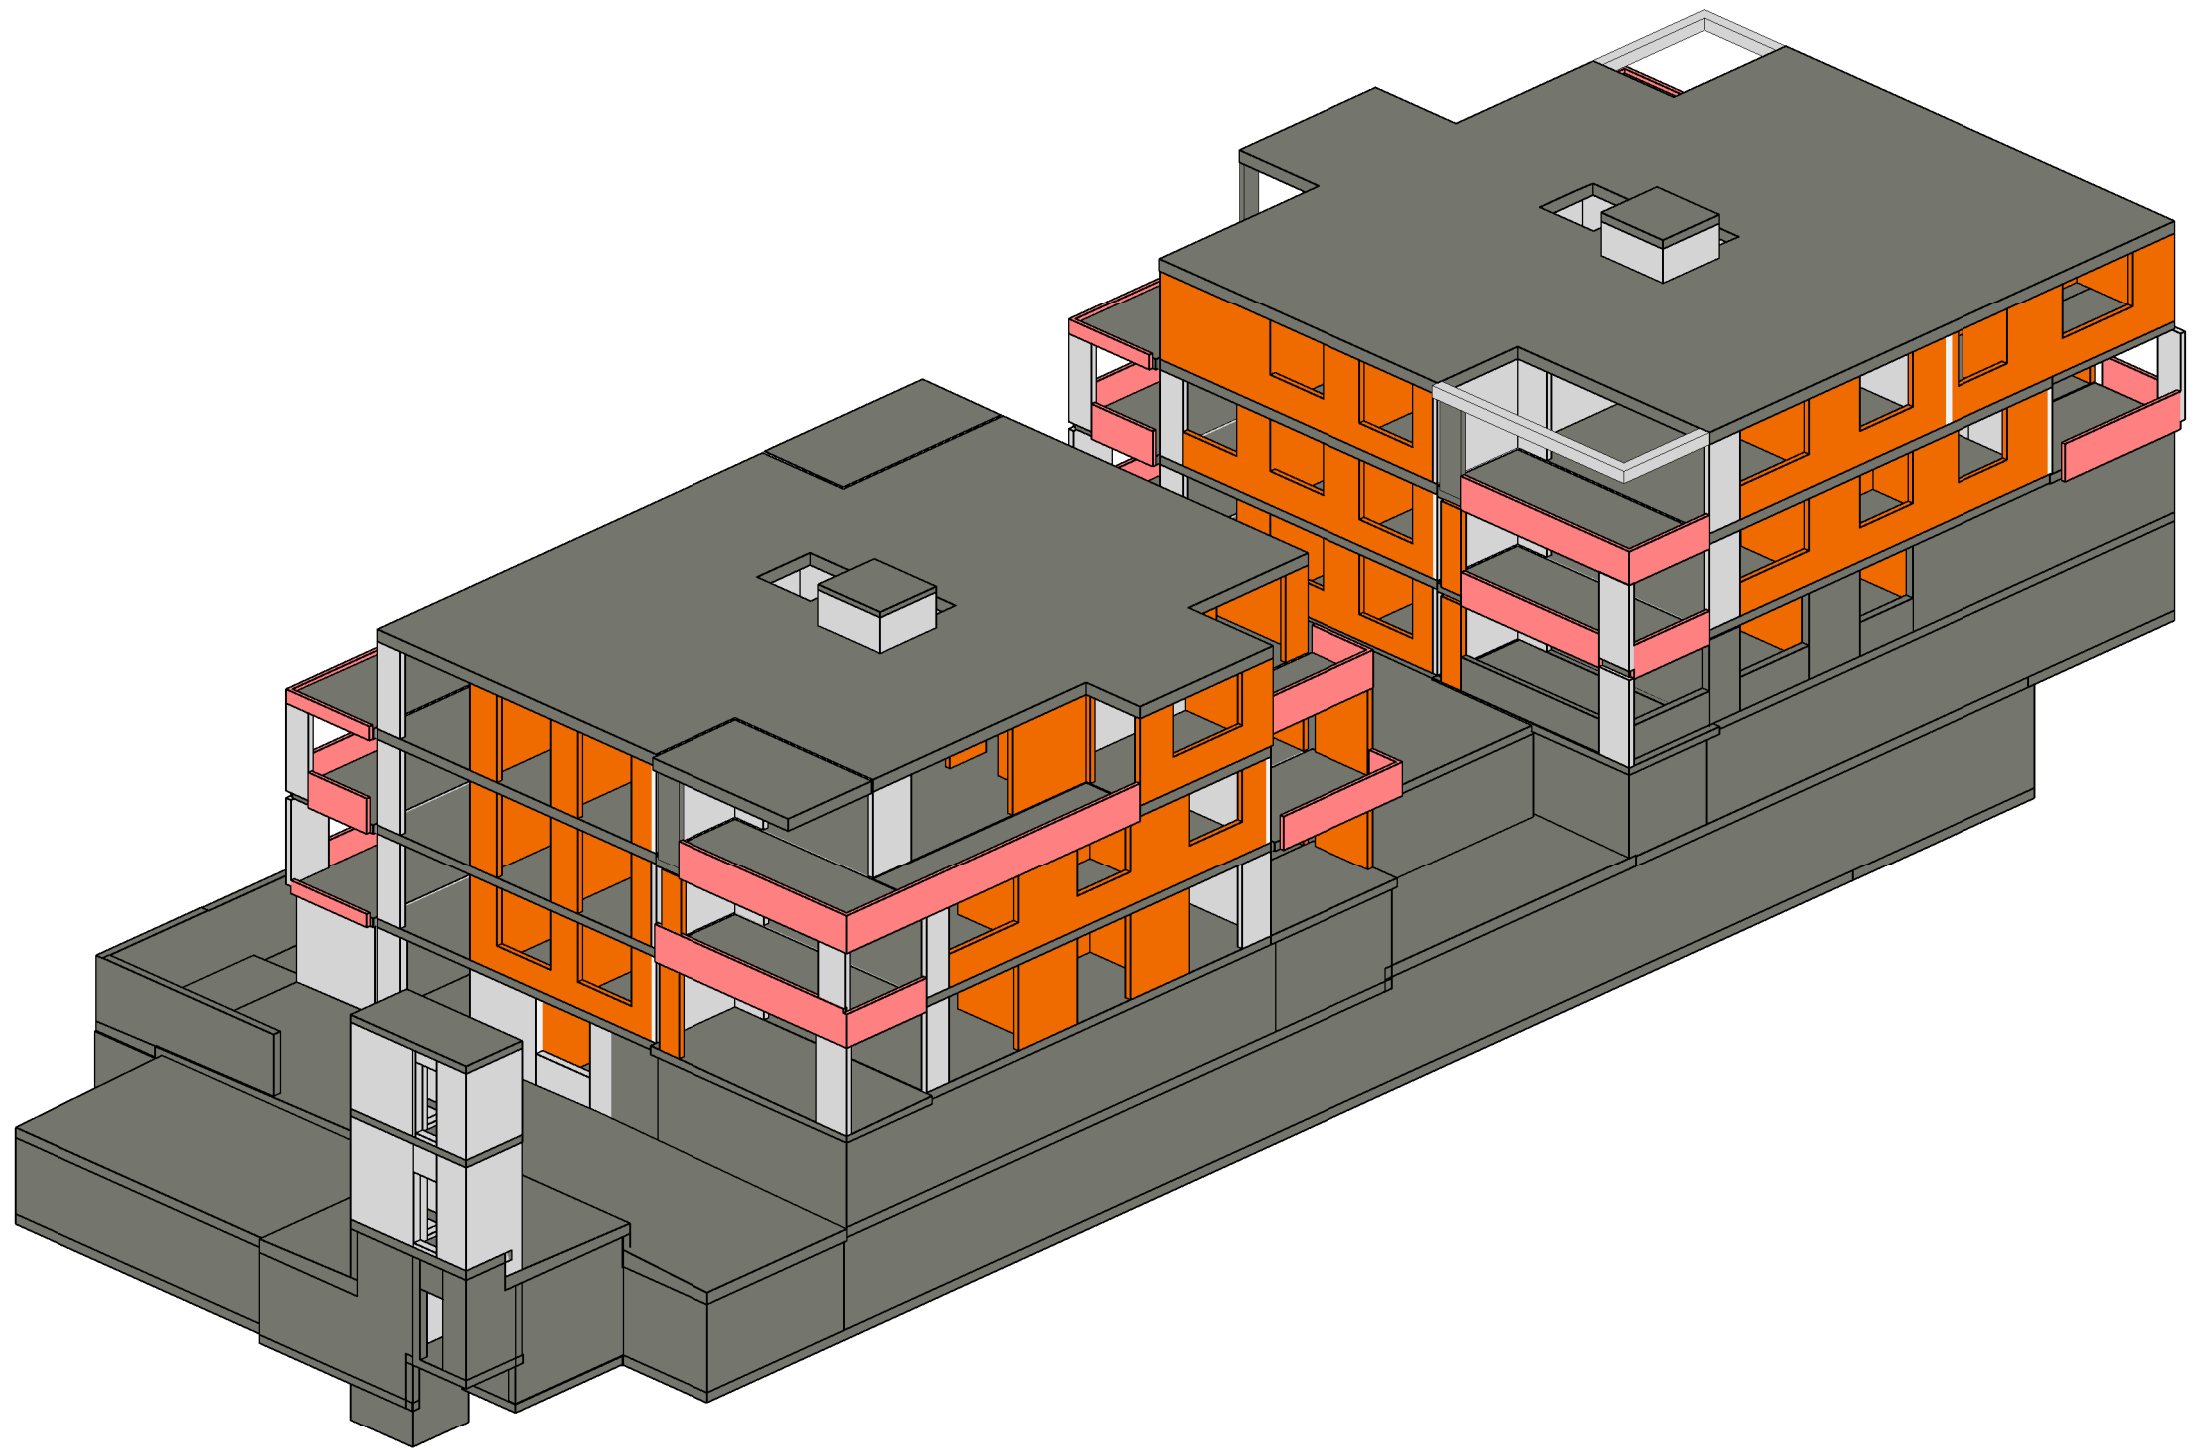

NEUBAU 2 MFH - RESTELBERGSTRASSE 16/18 - 8044 ZÜRICH

3D Modell

Geschoss

3D

Plan Nr.	3270 - V0 d
Dat.	24.11.2015
Gez.	GB
Rev.	
Mst.	

Haag + Partner
Ingenieure und Planer

Freihofstrasse 20
8700 Küsnacht
Tel: 043 810 64 74
Fax: 043 810 64 72